



1 SITE PLAN
 1/64" = 1'-0" sc01-892.dwg

FOR REVIEW ONLY
 NOT FOR CONSTRUCTION

EXPIRES: 12.31.22
 SIGNED: 09.28.21

REVISIONS	DATE
▲	
▲	
▲	
▲	
▲	
▲	
▲	
▲	

POWDER TECH, INC.
 9900 SW HERMAN RD, TUALATIN, OR 97062

PEMB SHED

ISSUE DATE: 09.28.2021
 JOB NUMBER: 892

SITE PLAN

PERMIT SET

A1.01



FOR REVIEW ONLY
 NOT FOR CONSTRUCTION

EXPIRES: 12.31.22
 SIGNED: 09.28.21

REVISIONS	DATE
▲	
▲	
▲	
▲	
▲	
▲	
▲	
▲	

POWDER TECH, INC.
 9900 SW HERMAN RD, TUALATIN, OR 97062

PEMB SHED


ISSUE DATE: 09.28.2021
 JOB NUMBER: 892


EASEMENT SITE PLAN

PERMIT SET

A1.02

EASEMENT SITE PLAN
 1/64" = 1'-0" sp01-892.dwg

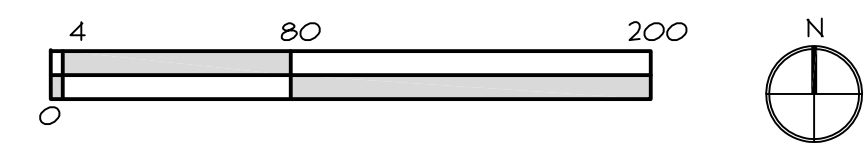

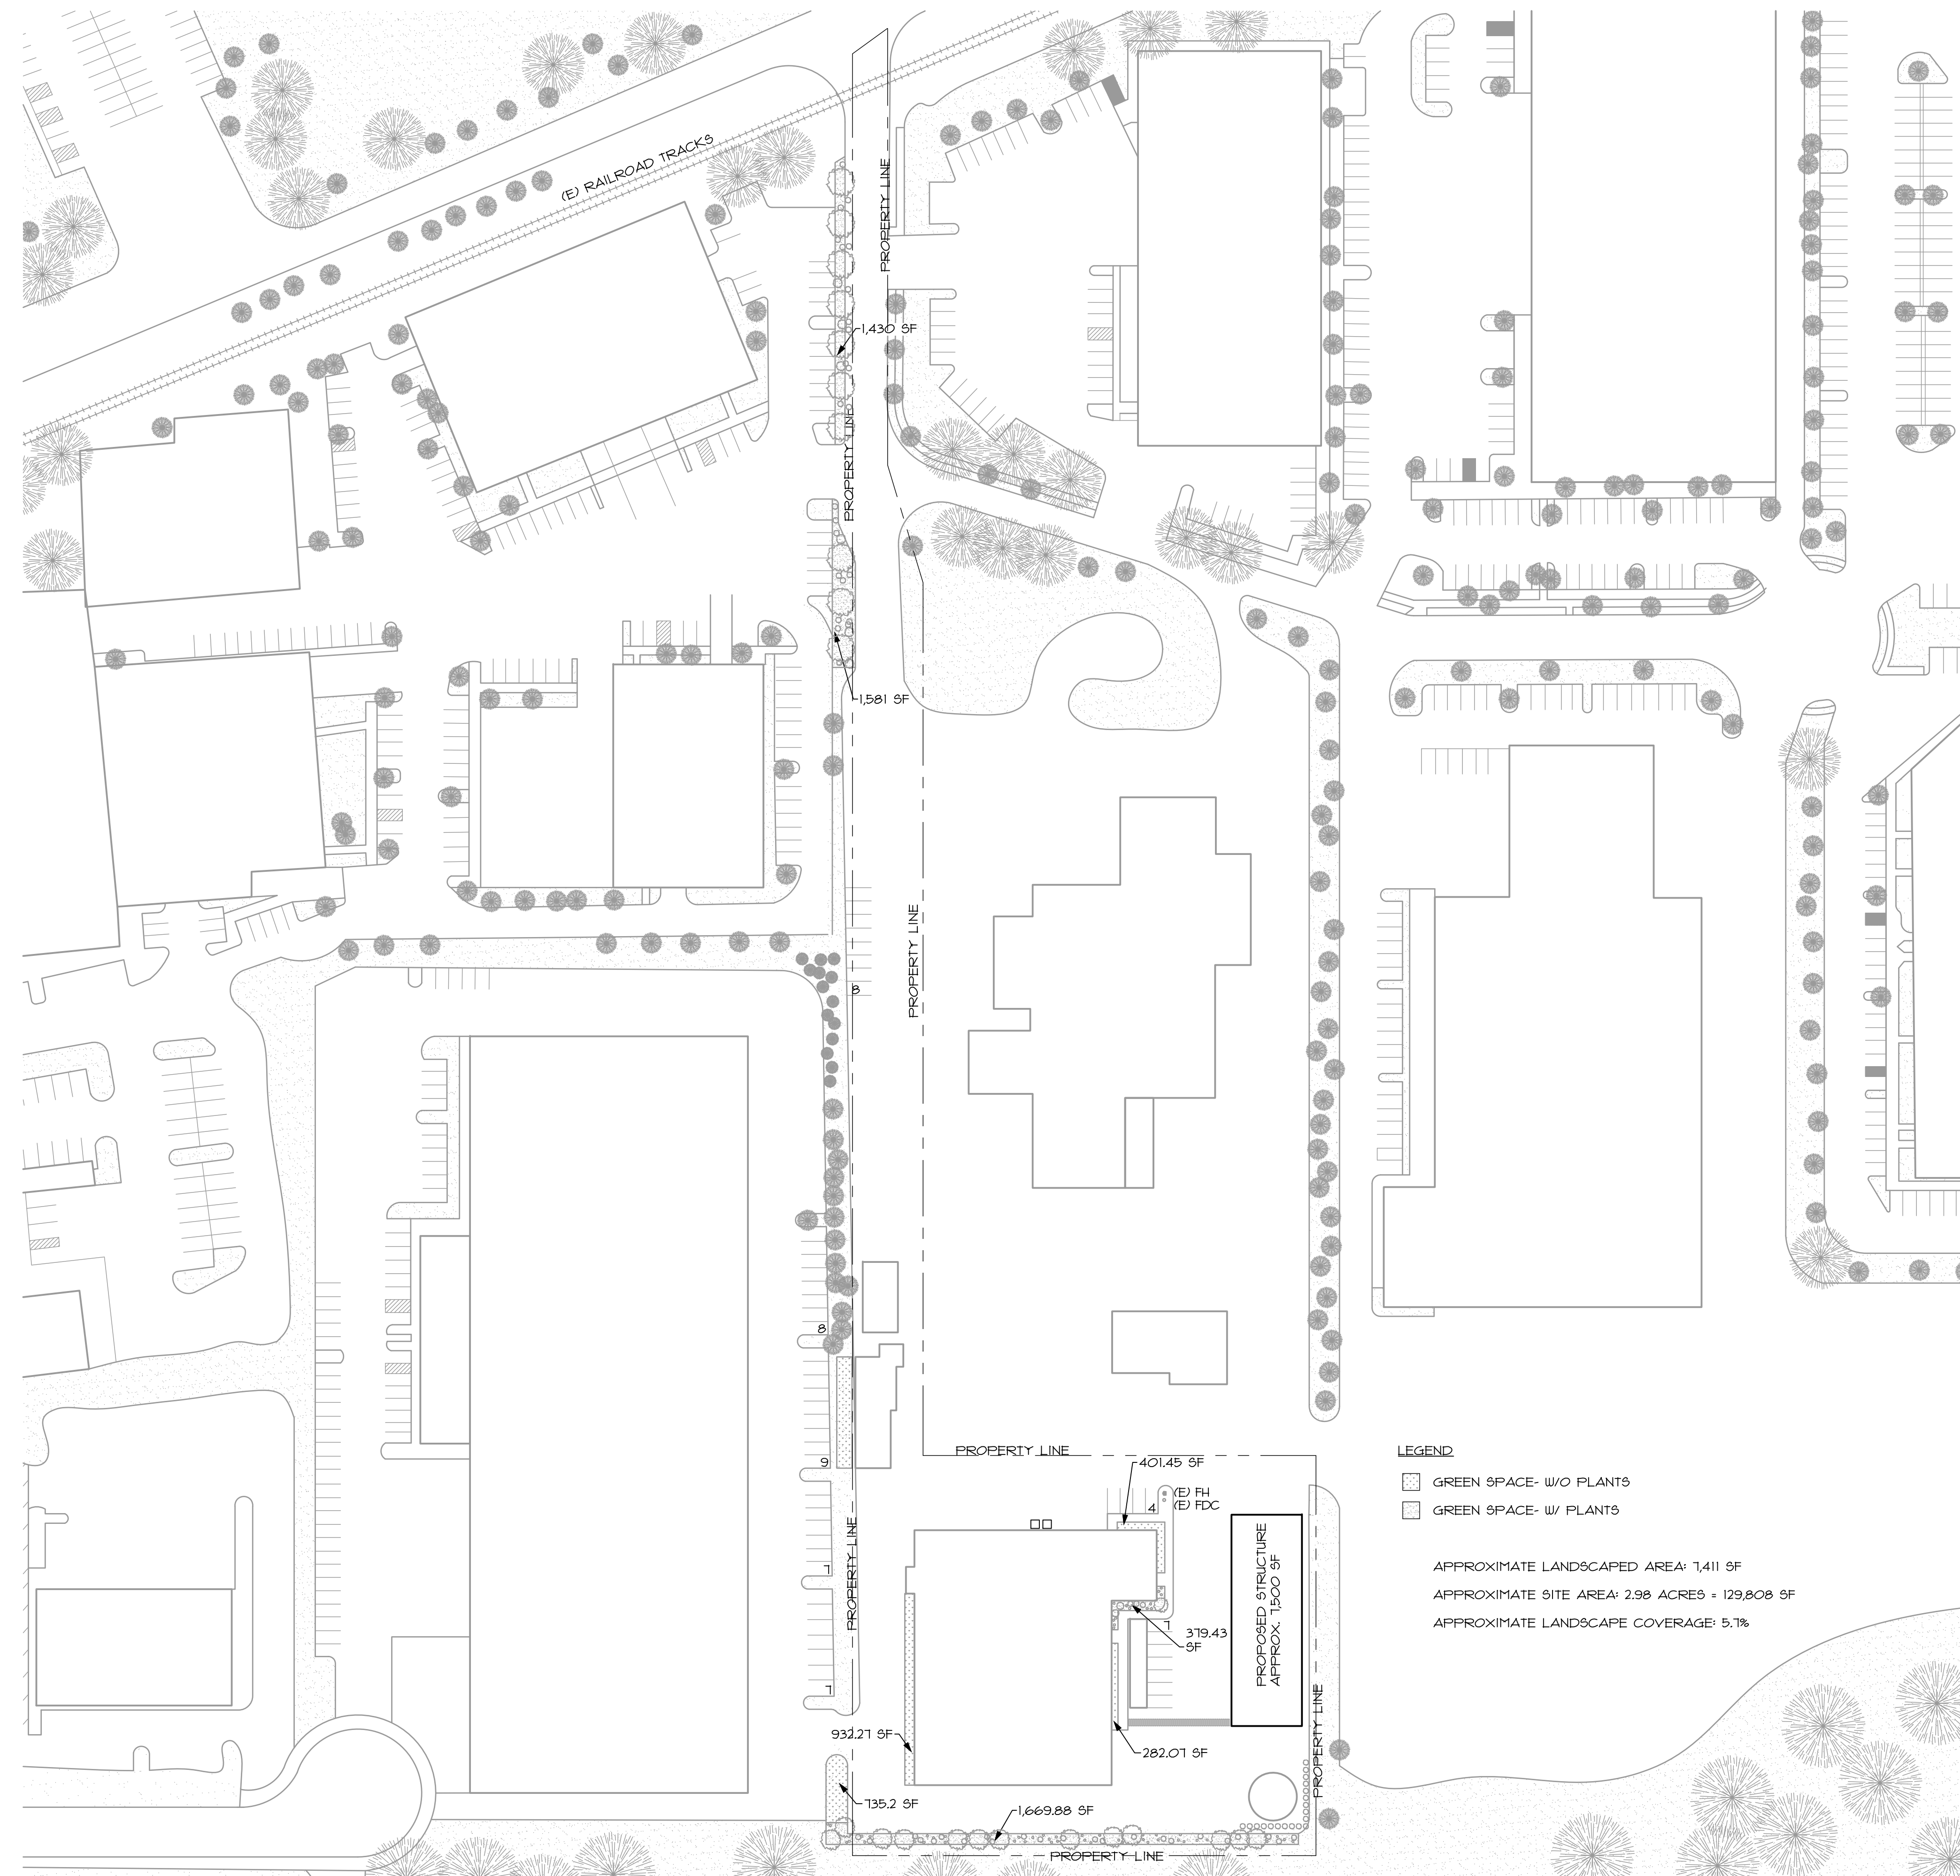

FOR REVIEW ONLY
 NOT FOR CONSTRUCTION

EXPIRES: 12.31.22
 SIGNED: 09.28.21

REVISIONS	DATE
△	
△	
△	
△	
△	
△	
△	
△	


POWDER TECH, INC.
 9900 SW HERMAN RD, TUALATIN, OR 97062

PEMB SHED

ISSUE DATE: 09.28.2021
 JOB NUMBER: 892

EXISTING LANDSCAPE PLAN

A1.03

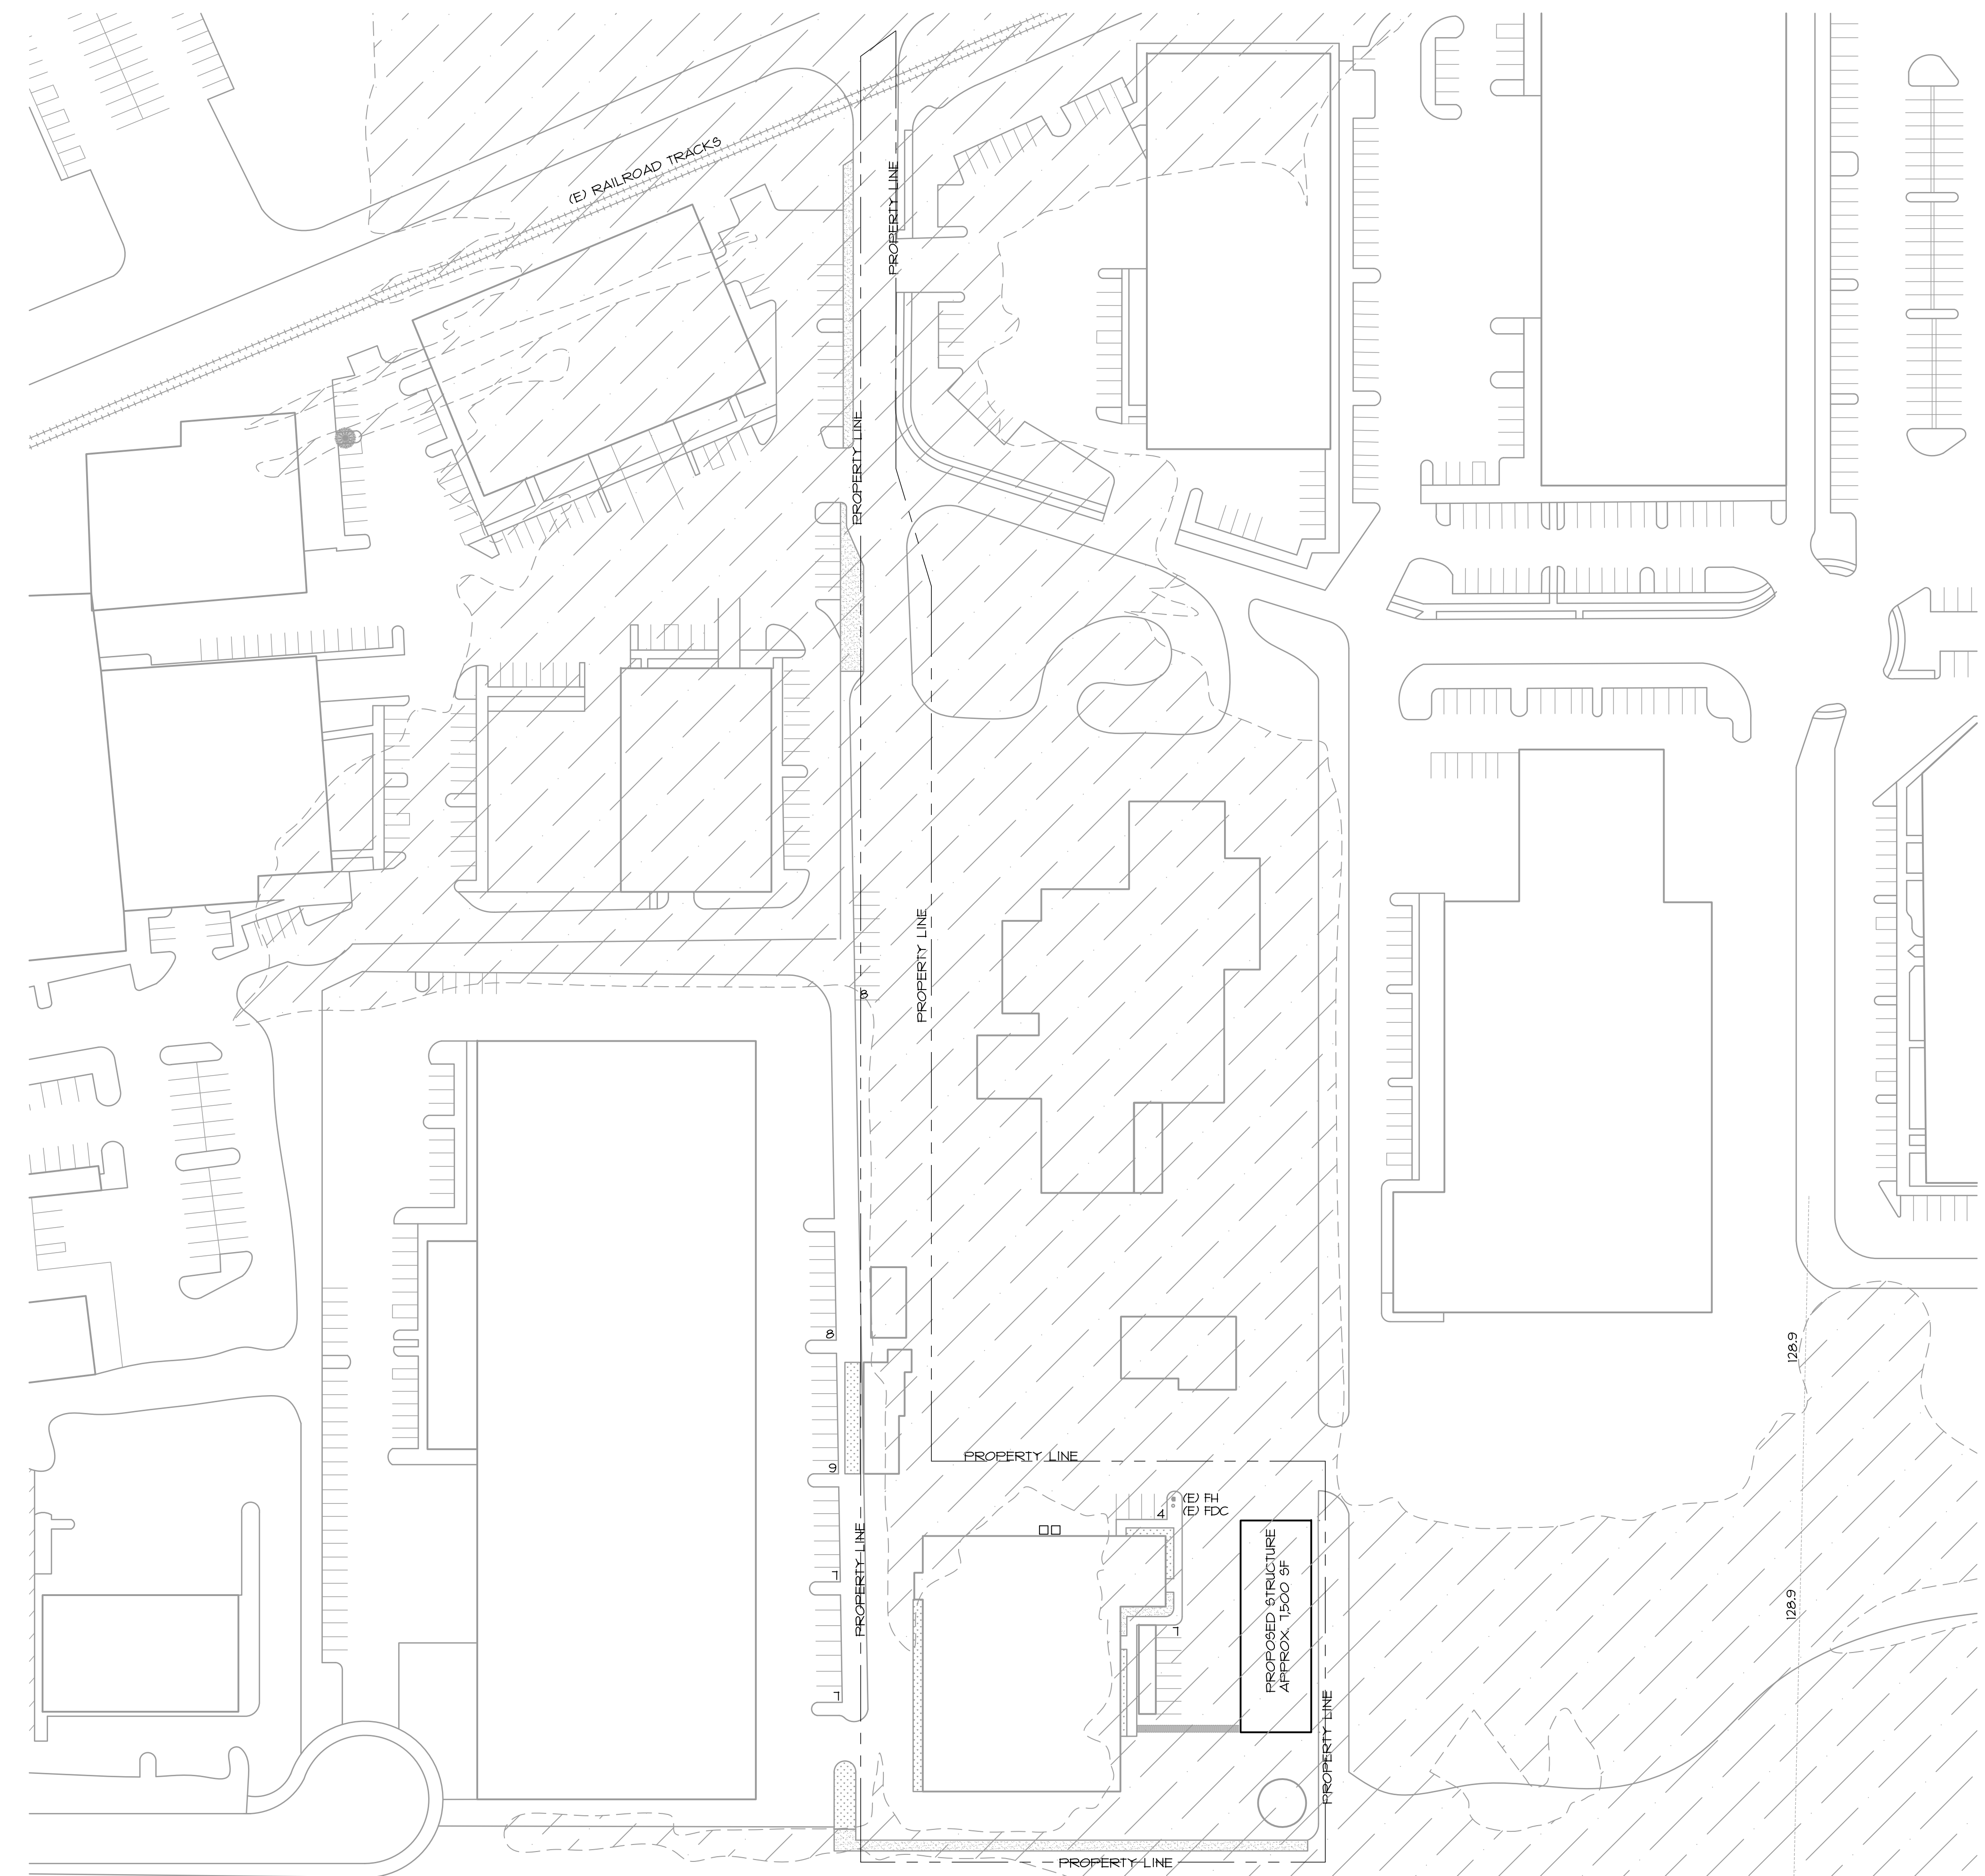

FOR REVIEW ONLY
 NOT FOR CONSTRUCTION

EXPIRES: 12.31.22
 SIGNED: 09.28.21

REVISIONS	DATE
▲	
▲	
▲	
▲	
▲	
▲	
▲	

POWDER TECH, INC.
 9900 SW HERMAN RD, TUALATIN, OR 97062

□ FEMA FLOODPLAIN ZONE


PEMB SHED

ISSUE DATE: 09.28.2021
 JOB NUMBER: 892


FEMA FLOODPLAIN PLAN

A1.04


PERMIT SET

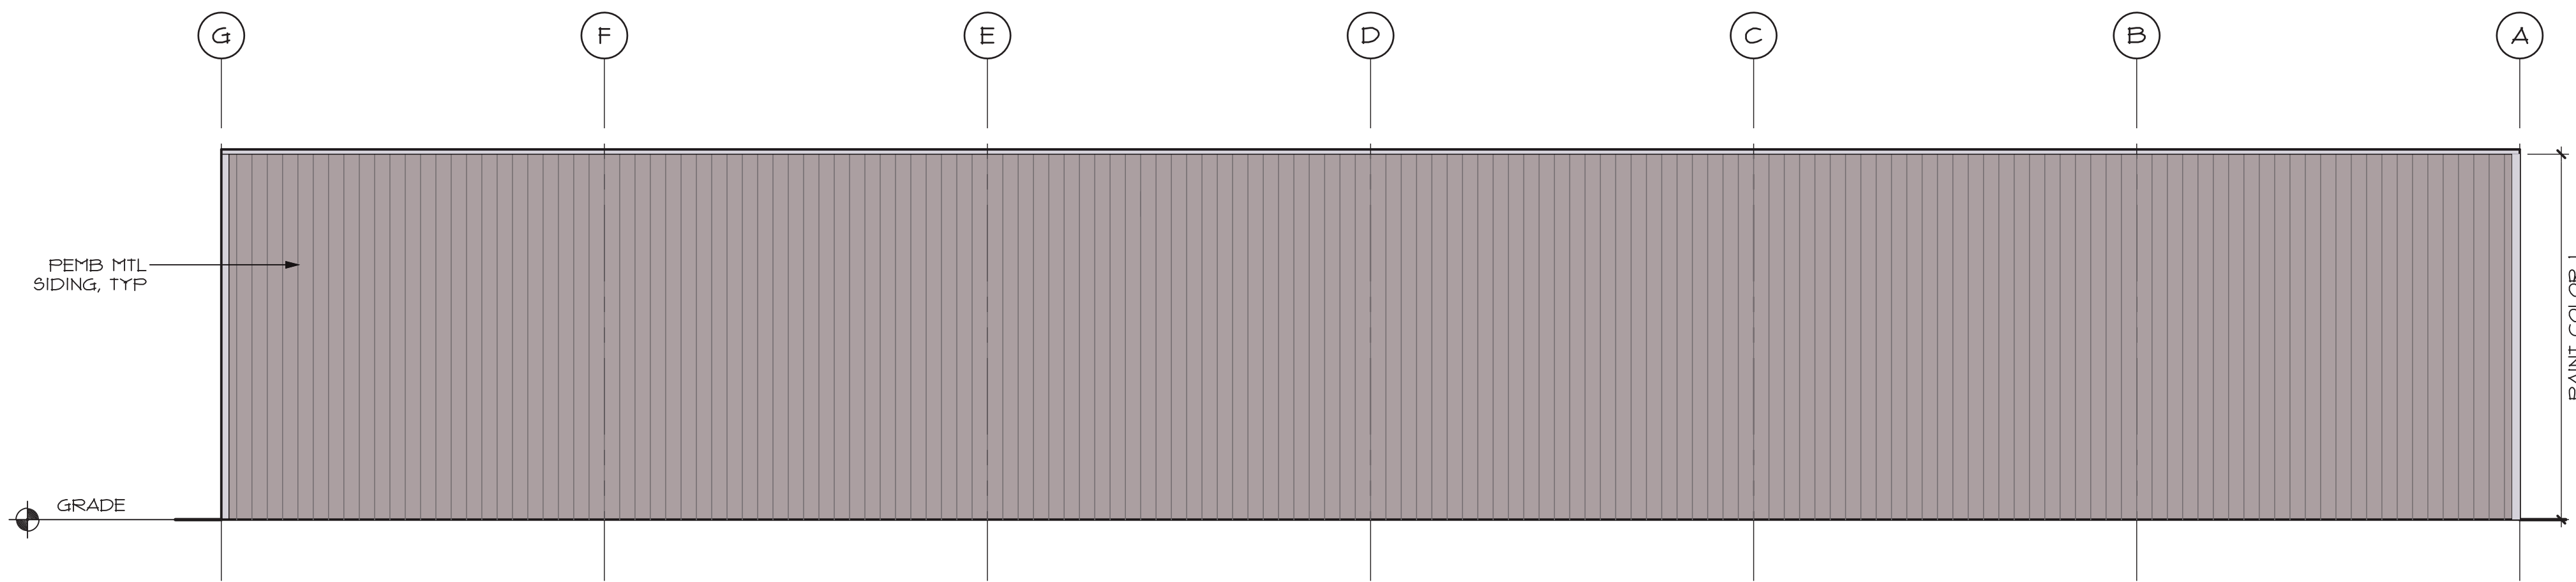


2 EAST BUILDING ELEVATION
 1/8" = 1'-0" bes-892.dwg

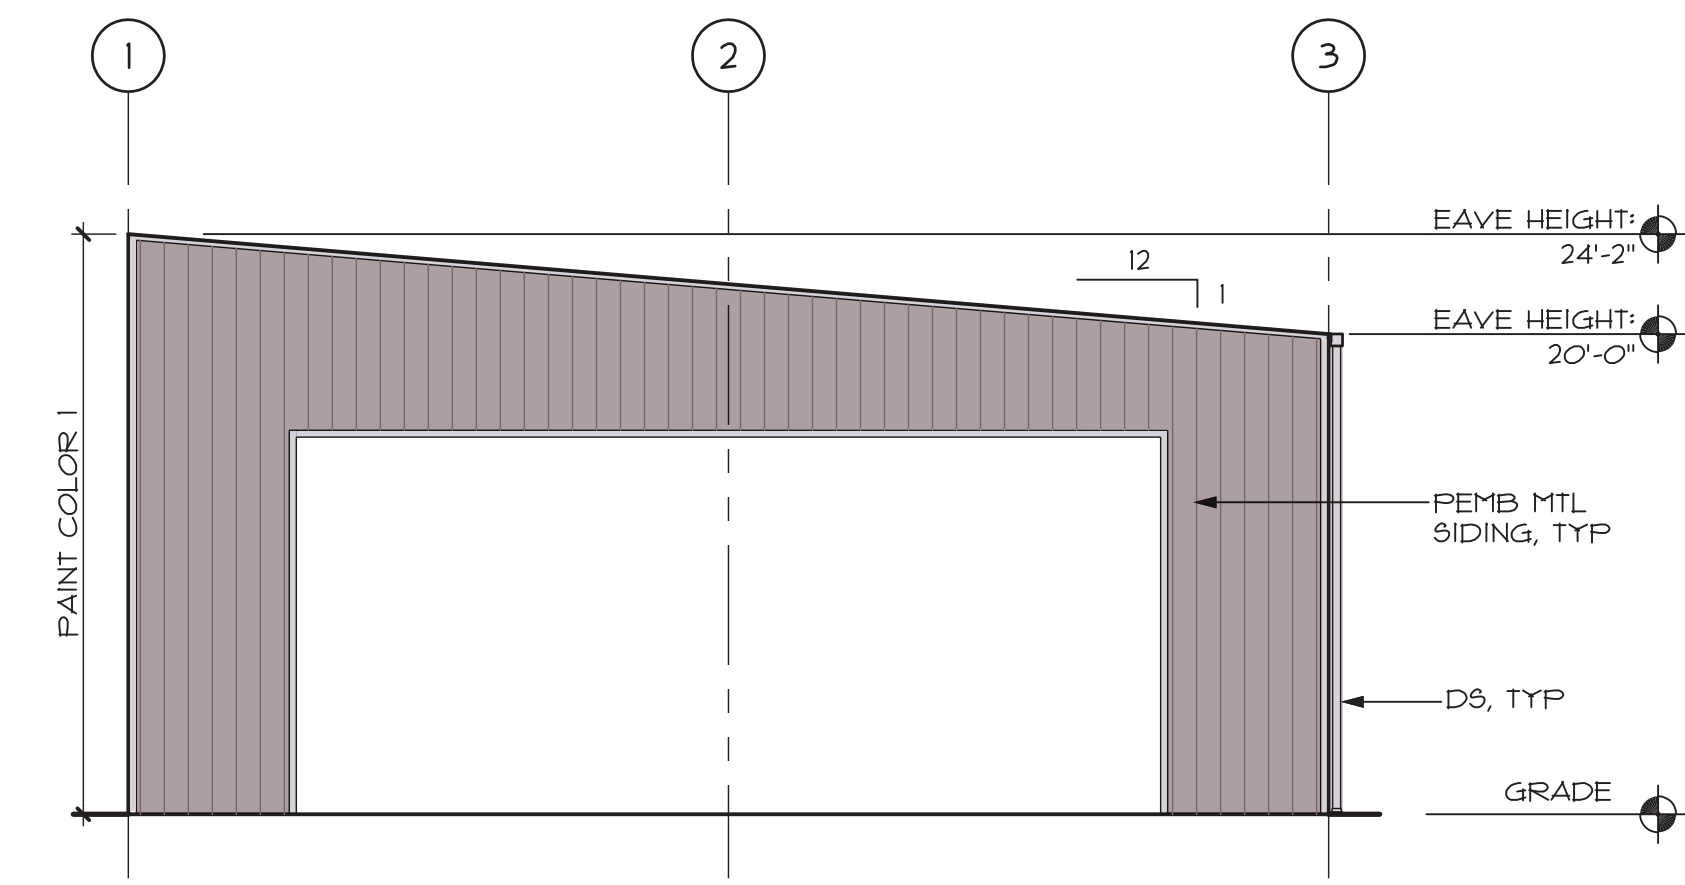

1 NORTH BUILDING ELEVATION
 1/8" = 1'-0" ben-892.dwg

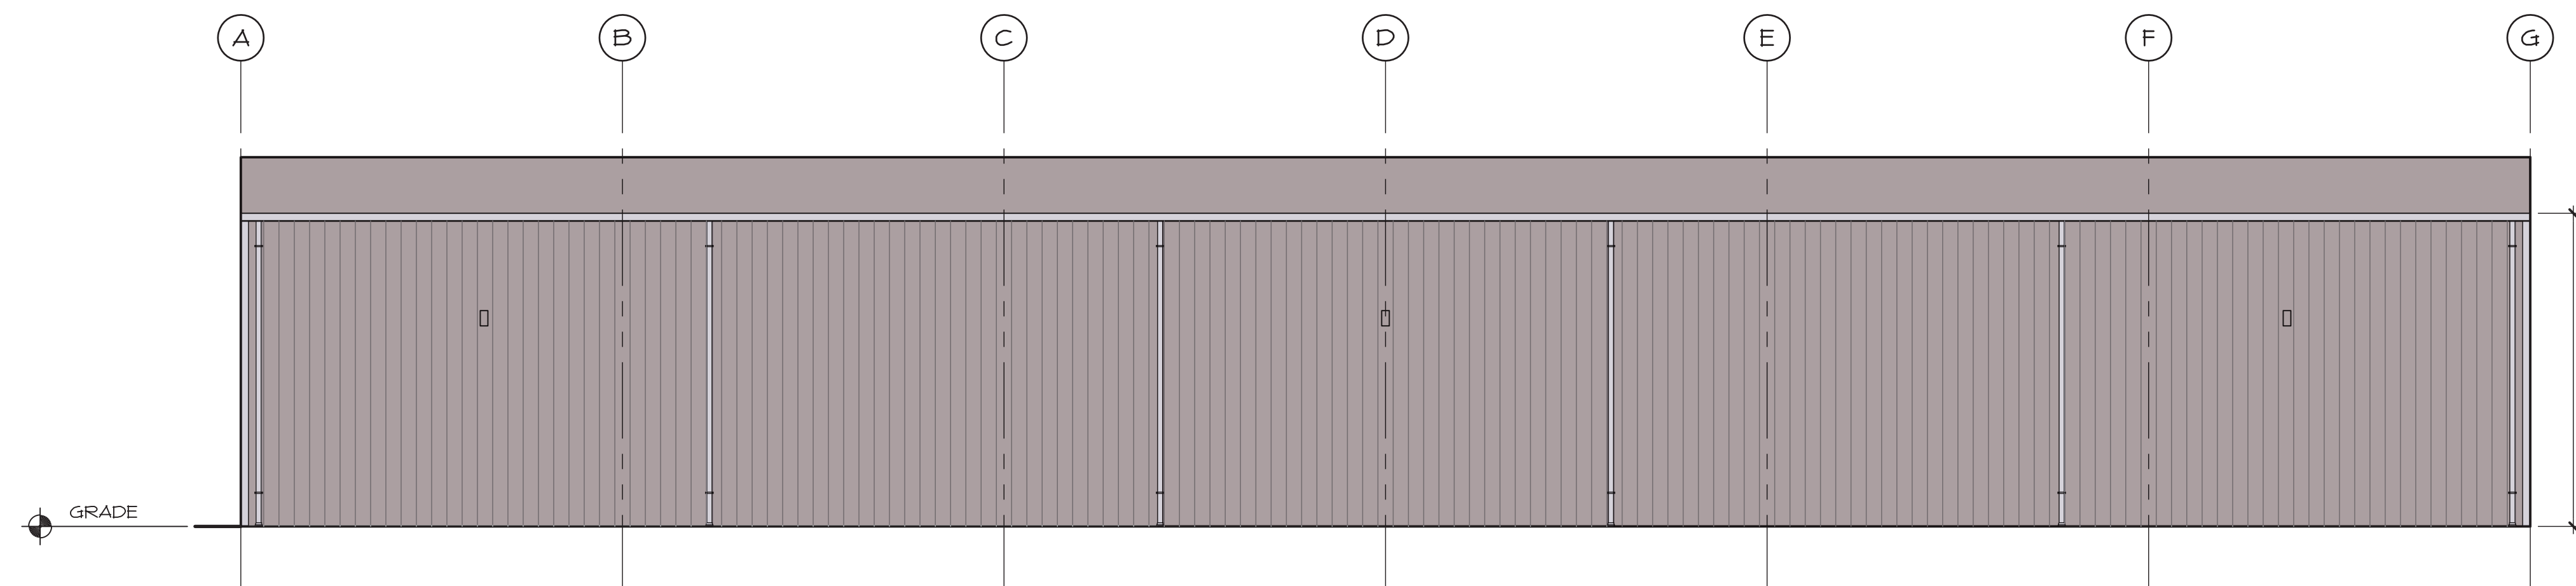


4 WEST BUILDING ELEVATION
 1/8" = 1'-0" bew-892.dwg

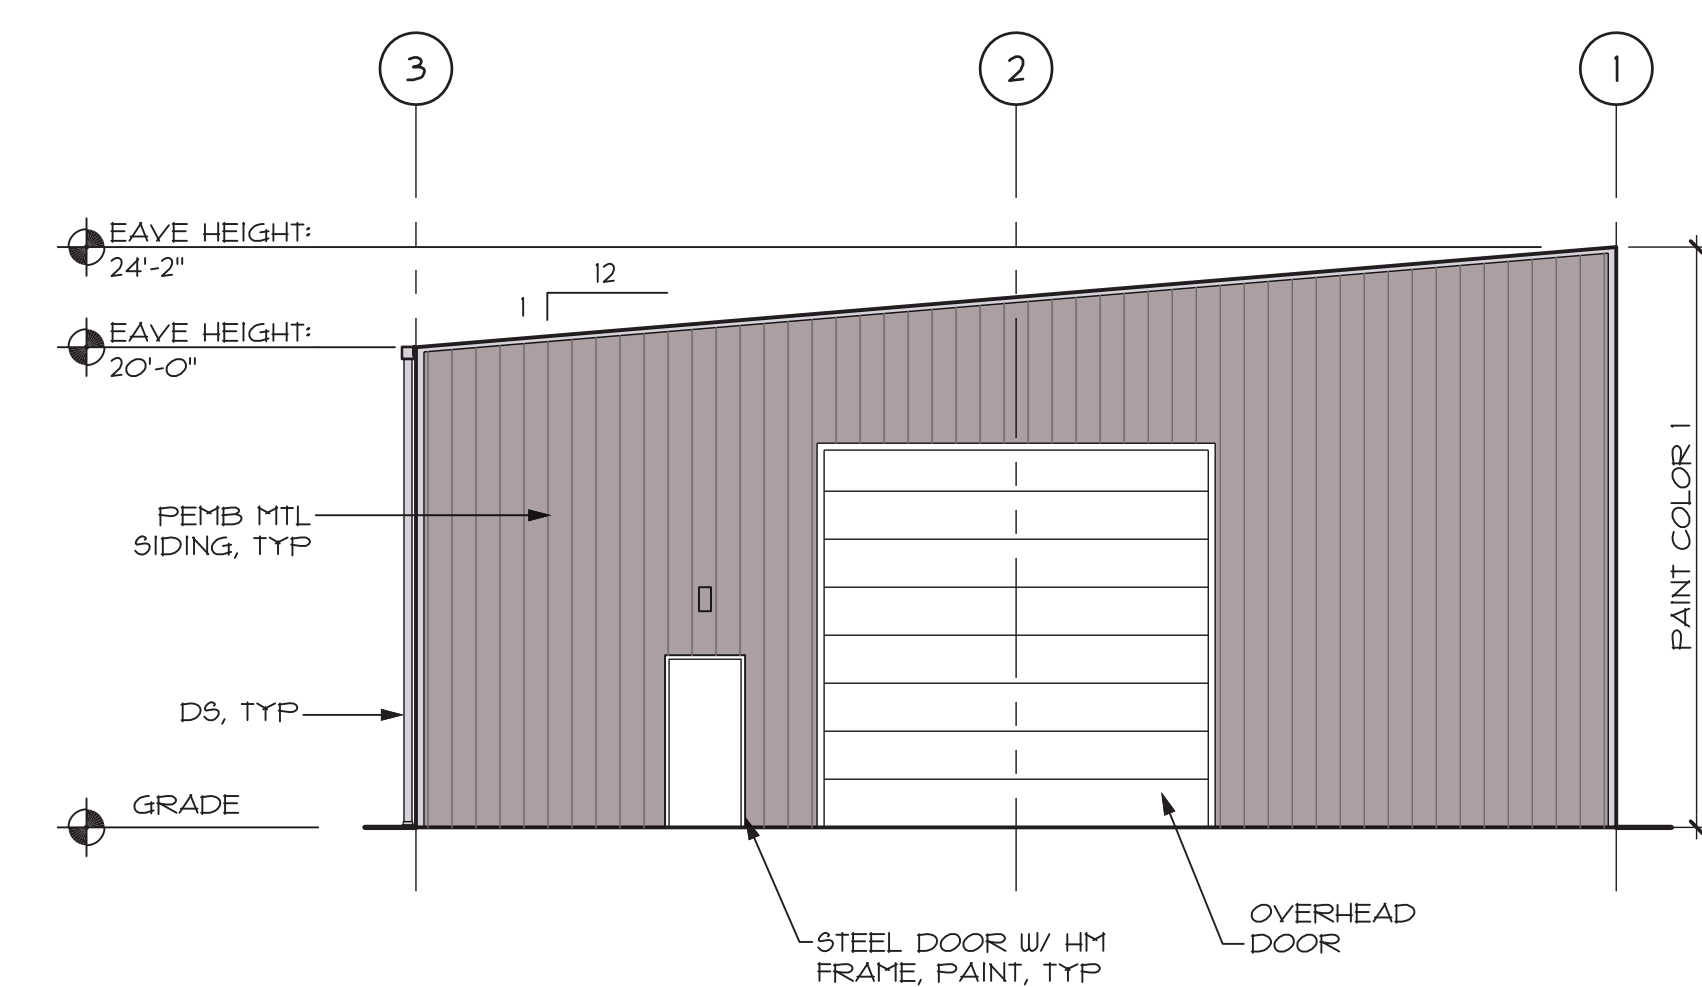

3 SOUTH BUILDING ELEVATION
 1/8" = 1'-0" bes-892.dwg



-- Paint Color 1: Nucor "Fox Gray" (Siding & Roof)

 

-- Paint Color 2: Nucor "Polar White" (Corner Trim, Eave Trim, Gutters & Base Trim)

Overhead & Man Doors: Industrial Standard White

FOR REVIEW ONLY
 NOT FOR CONSTRUCTION

EXPIRES: 12.31.22
 SIGNED: 09.28.21

REVISIONS	DATE
▲	
▲	
▲	
▲	
▲	
▲	
▲	
▲	
▲	
▲	

POWDER TECH, INC.
 9900 SW HERMAN RD, TUALATIN, OR 97062

PEMB SHED

ISSUE DATE: 09.28.2021
 JOB NUMBER: 892

EXTERIOR ELEVATIONS