

GENERAL NOTES

- A. VERIFY AND CONFIRM ALL DIMENSIONS AND CONDITIONS. NOTIFY ARCHITECT OF ANY DISCREPANCIES PRIOR TO THE START OF CONSTRUCTION.
- B. SEE STRUCTURAL DRAWINGS FOR PANEL THICKNESS

KEYNOTES

- | | |
|------------------------------|---------------------------------|
| 1. PAINTED CONCRETE PANEL | 13. SCUPPER & DOWNSPOUT |
| 2. 42" TALL RETAINING WALL | 14. DOWNSPOUT GUARD & CLEAN OUT |
| 3. PANEL JOINT | 15. CAP FLASHING |
| 4. REVEAL | 16. YARD LIGHT |
| 5. FUTURE OPENING | |
| 6. PANEL BELOW GRADE | |
| 7. STOREFRONT ENTRY DOOR | |
| 8. HOLLOW METAL DOOR | |
| 9. ON GRADE DOOR | |
| 10. DOCK HIGH DOOR | |
| 11. STOREFRONT WINDOW SYSTEM | |
| 12. TRANSOM WINDOW | |

COLOR 1
MILLER PAINT CO.
DARK GOAT/ P-1




COLOR 2
MILLER PAINT CO.
GOAT/ P-2



GLASS
PPG Solarcool
Azuria



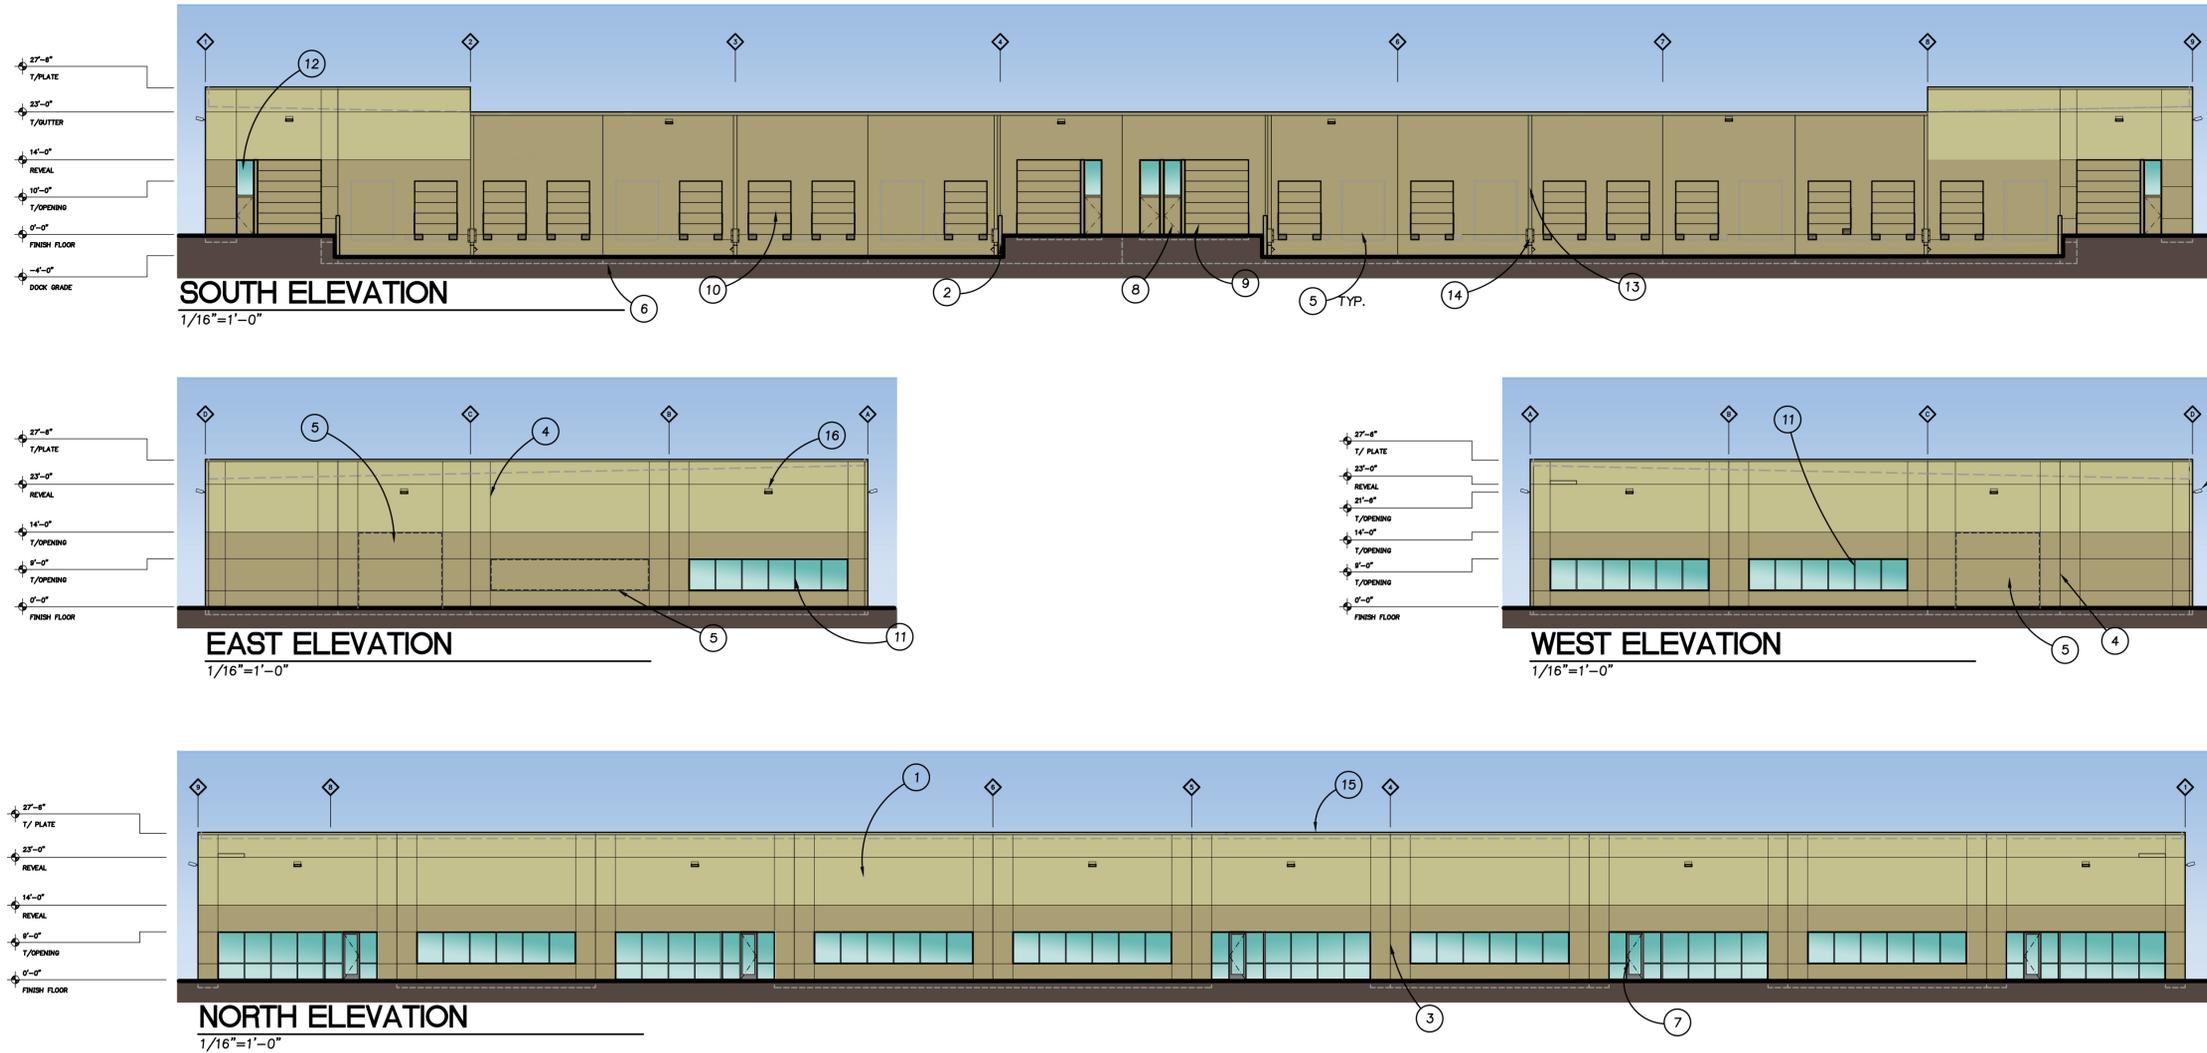

GENERAL NOTES

- VERIFY AND CONFIRM ALL DIMENSIONS AND CONDITIONS. NOTIFY ARCHITECT OF ANY DISCREPANCIES PRIOR TO THE START OF CONSTRUCTION.
- SEE STRUCTURAL DRAWINGS FOR PANEL THICKNESS

KEYNOTES

- | | |
|------------------------------|---------------------------------|
| 1. PAINTED CONCRETE PANEL | 13. SCUPPER & DOWNSPOUT |
| 2. 42" TALL RETAINING WALL | 14. DOWNSPOUT GUARD & CLEAN OUT |
| 3. PANEL JOINT | 15. CAP FLASHING |
| 4. REVEAL | 16. YARD LIGHT |
| 5. FUTURE OPENING | |
| 6. PANEL BELOW GRADE | |
| 7. STOREFRONT ENTRY DOOR | |
| 8. HOLLOW METAL DOOR | |
| 9. ON GRADE DOOR | |
| 10. DOCK HIGH DOOR | |
| 11. STOREFRONT WINDOW SYSTEM | |
| 12. TRANSOM WINDOW | |



REVISIONS:


REVISION NO.	REVISIONS	REVISION DELTA	REVISION CLOSING DATE

SHEET TITLE:
ELEVATIONS
- NORTH
- WEST


DRAWN BY: MNT
CHECKED BY: AJS
SHEET:

A3.1A


JOB NO. **2140561.00**

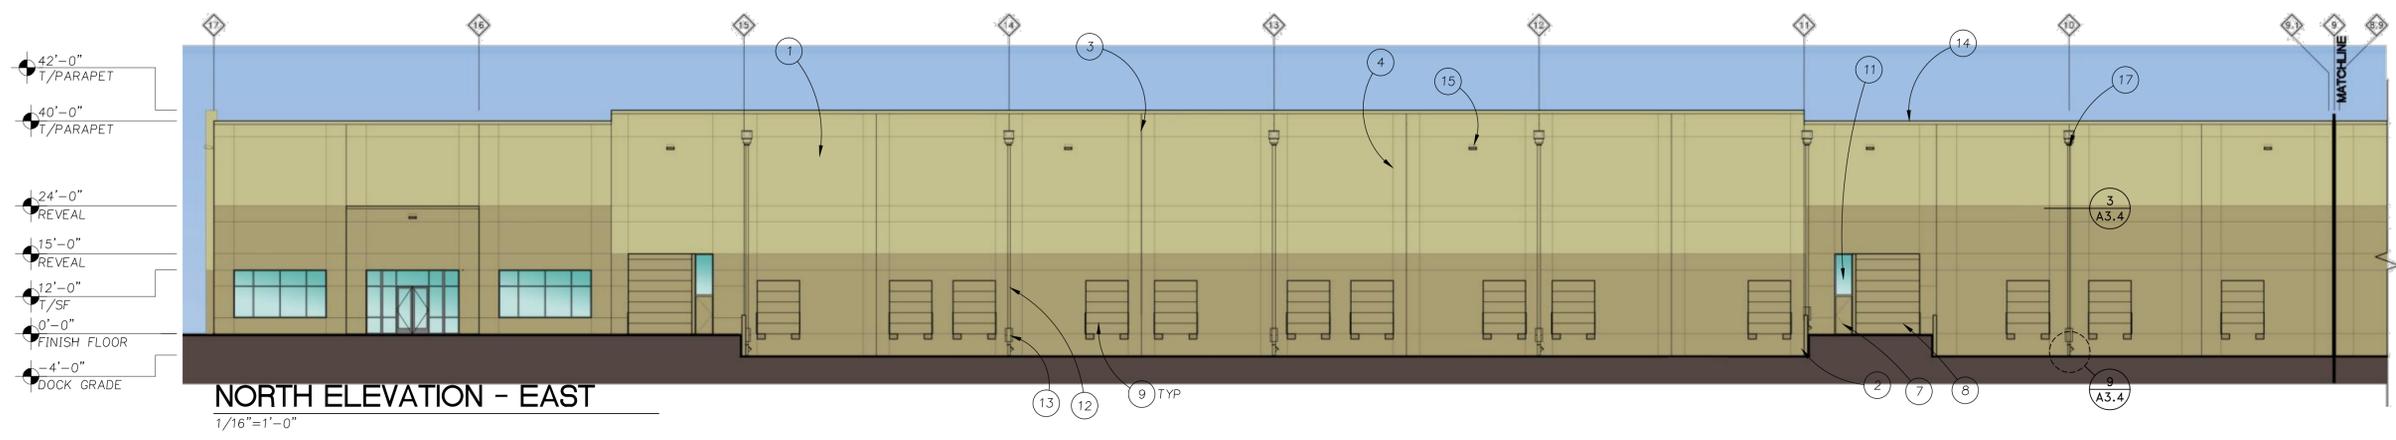


NORTH ELEVATION - EAST
1/16"=1'-0"

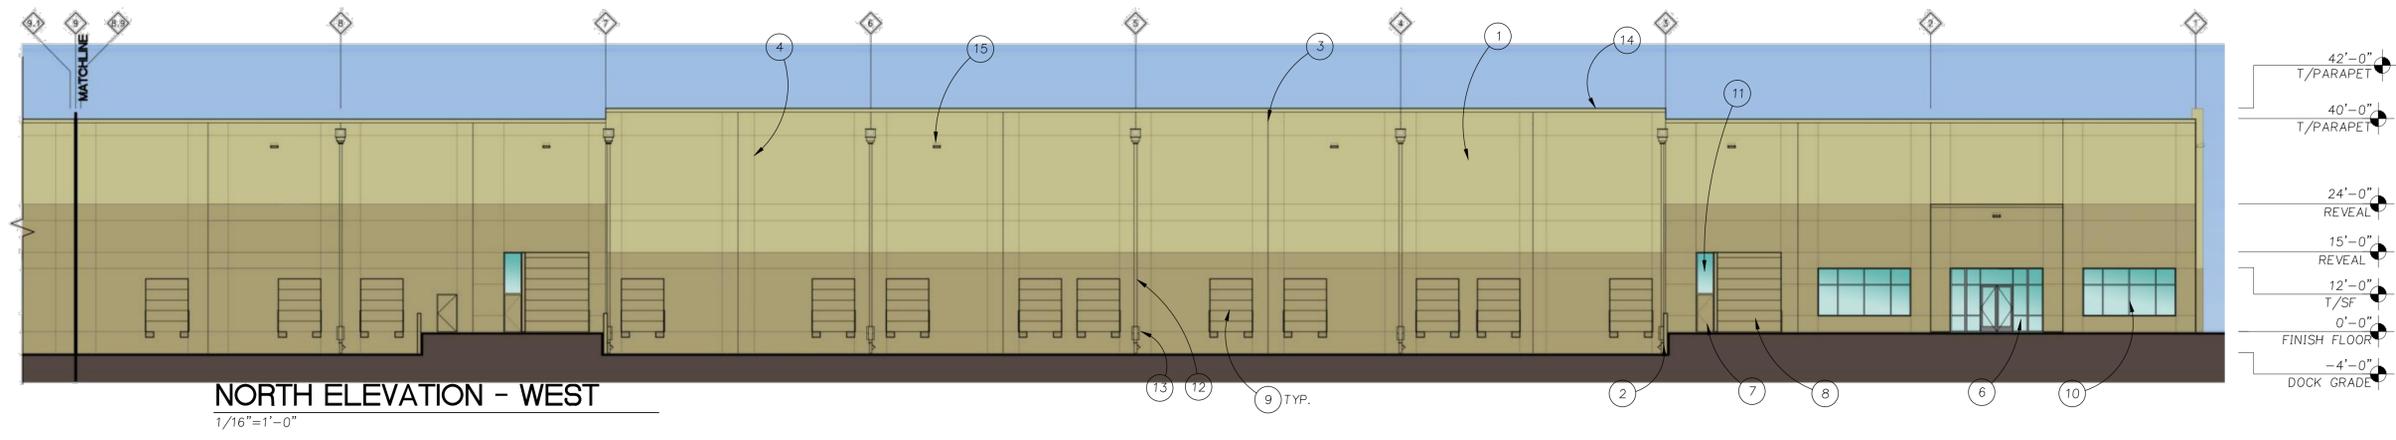

NORTH ELEVATION - WEST
1/16"=1'-0"

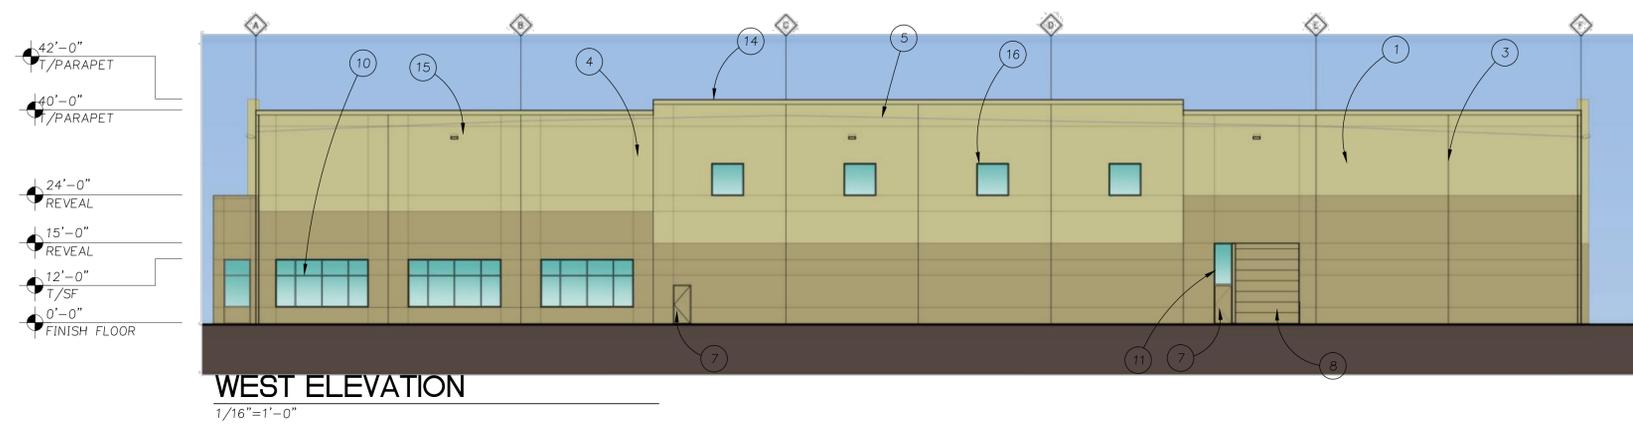

WEST ELEVATION
1/16"=1'-0"

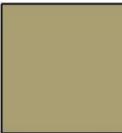 COLOR 1 MILLER PAINT CO. DARK GOAT/ P-1	 COLOR 2 MILLER PAINT CO. GOAT/ P-2	 GLASS PPG Solarcool Azuria
---	--	--


KEYNOTES

1. PAINTED CONCRETE PANEL
2. 42" TALL RETAINING WALL
3. PANEL JOINT
4. REVEAL
5. ROOF BEYOND
6. STOREFRONT ENTRY DOOR
7. HOLLOW METAL DOOR
8. ON GRADE DOOR
9. DOCK HIGH DOOR
10. STOREFRONT WINDOW SYSTEM
11. TRANSOM WINDOW
12. SCUPPER & DOWNSPOUT
13. DOWNSPOUT GUARD & CLEAN OUT
14. CAP FLASHING
15. YARD LIGHT
16. 6'-0"x6'-0" WINDOW, CENTERED ON PANEL
17. EXPANSION JOINT, SEE SHEET A3.4


GENERAL NOTES

- A. VERIFY AND CONFIRM ALL DIMENSIONS AND CONDITIONS. NOTIFY ARCHITECT OF ANY DISCREPANCIES PRIOR TO THE START OF CONSTRUCTION.
- B. SEE STRUCTURAL DRAWINGS FOR PANEL THICKNESS


REVISION NO.	REVISIONS DELTA THIS SHEET	REVISION DATE CLOSING DATE

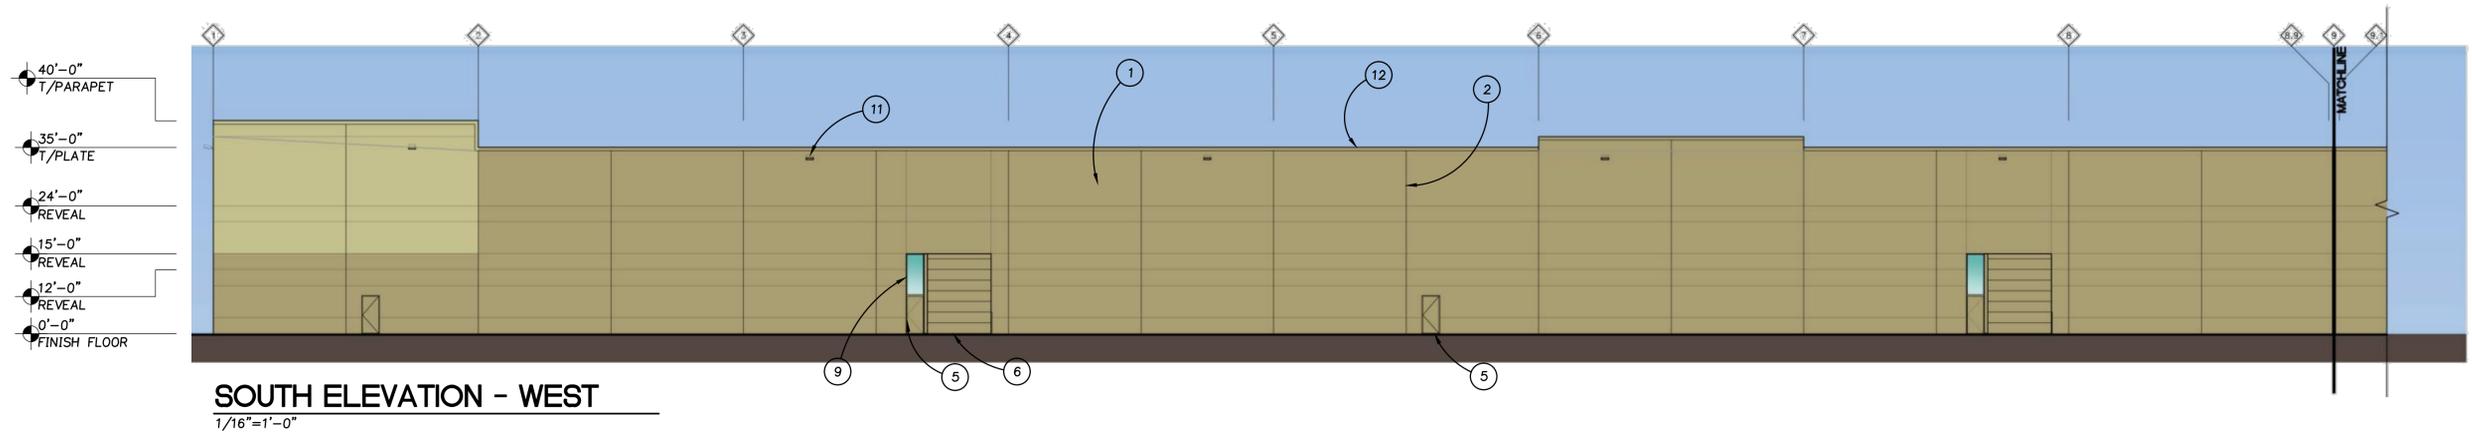

SOUTH ELEVATION - WEST
1/16"=1'-0"

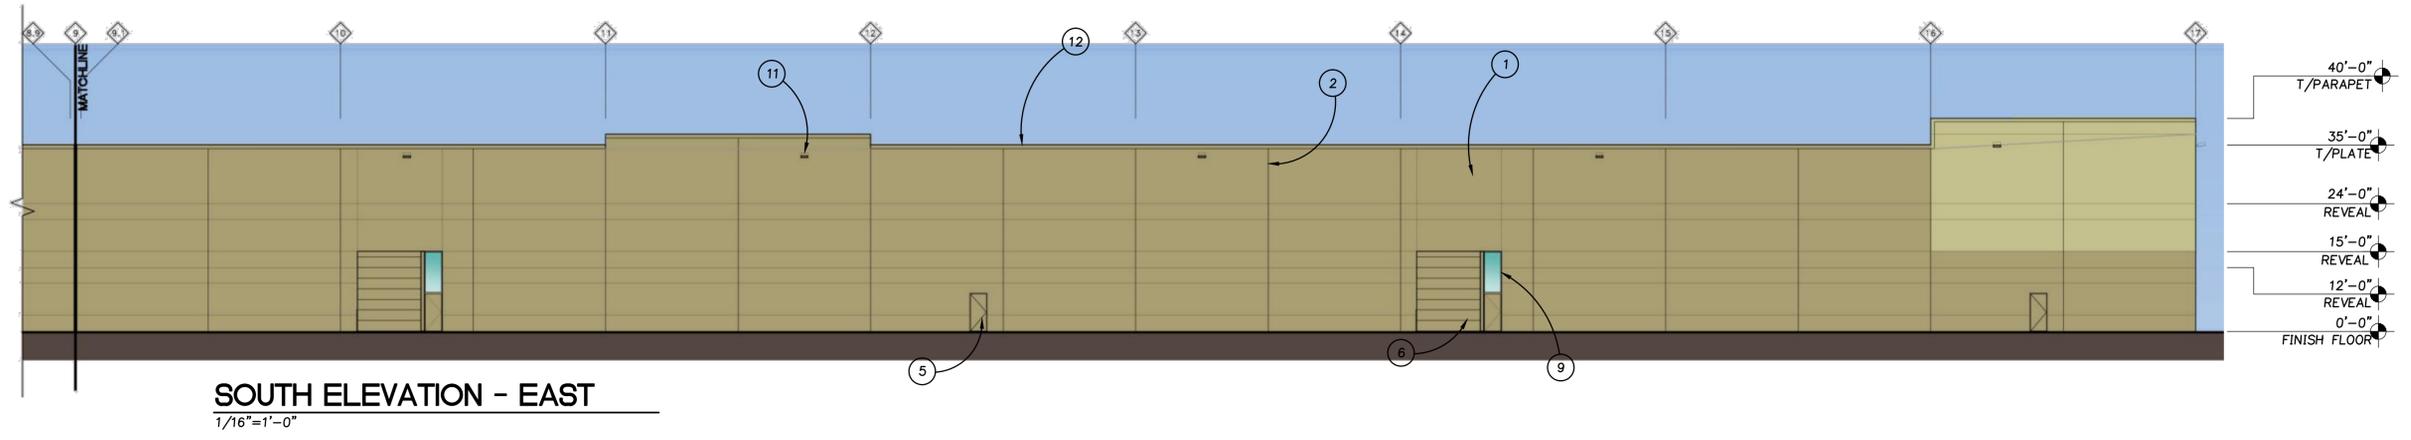

SOUTH ELEVATION - EAST
1/16"=1'-0"

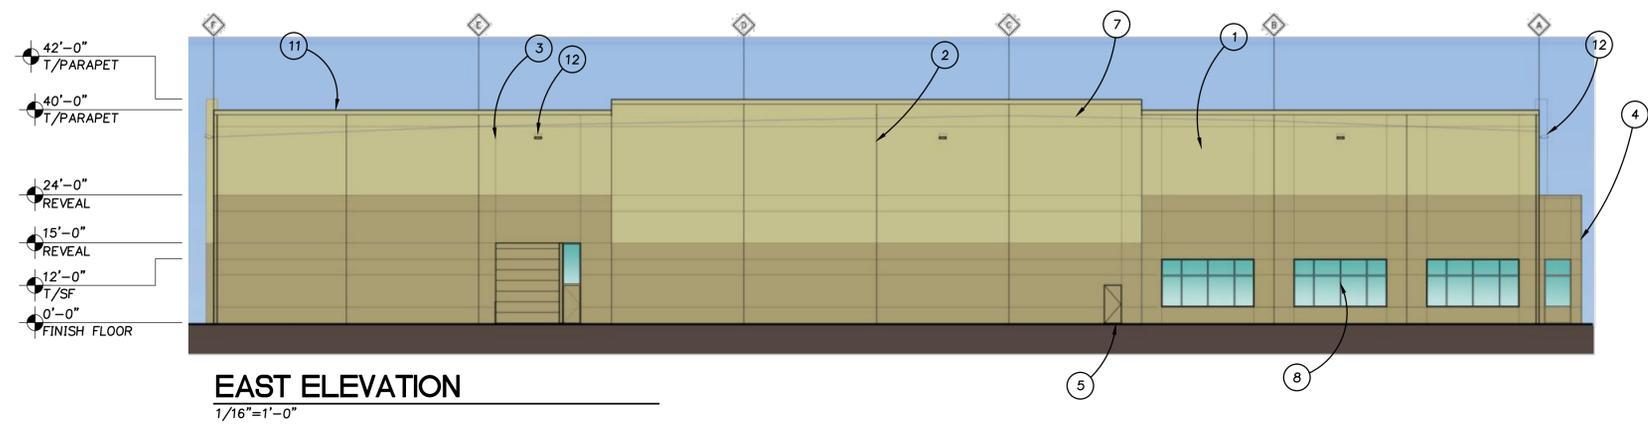

EAST ELEVATION
1/16"=1'-0"

COLOR 1 MILLER PAINT CO. DARK GOAT/ P-1	COLOR 2 MILLER PAINT CO. GOAT/ P-2	GLASS PPG Solarcool Azuria

KEYNOTES

1. PAINTED CONCRETE PANEL
2. PANEL JOINT
3. REVEAL
4. STOREFRONT ENTRY DOOR
5. HOLLOW METAL DOOR
6. ON GRADE DOOR
7. ROOF BEYOND
8. STOREFRONT WINDOW SYSTEM
9. TRANSOM WINDOW
10. SCUPPER & DOWNSPOUT
11. CAP FLASHING
12. YARD LIGHT

GENERAL NOTES

- A. VERIFY AND CONFIRM ALL DIMENSIONS AND CONDITIONS. NOTIFY ARCHITECT OF ANY DISCREPANCIES PRIOR TO THE START OF CONSTRUCTION.
- B. SEE STRUCTURAL DRAWINGS FOR PANEL THICKNESS