

JUL 28 2015

Washington County
Department of Land Use and Transportation

Temporary Signal Shutdown Application

Intersection: SW Tualatin-Sherwood RD AT SW 95th AVE Date of Application: 7-28-15

Facility Permit No. or Right-of-Way Permit No. (If applicable): _____

Requesting Section: _____

Effective Date(s): 7-30-15 Time 11 pm to 6 am

IMPORTANT: Submit application a minimum of two (2) business days in advance of requested shutdown date and time. Attach Traffic Control Plan, application will not be reviewed or approved without a traffic control plan.

Reason for Signal Shut Down: Replace damaged Pole

Applicant: Sundown Electric

Tel: 503-359-0604 Fax: 503-359-0206 Pager: - Cell: 503-849-5979

24-Hr Emergency Contact: Chris Nelson Tel: 503-849-5979 e-mail: chris@sundownelectric.com

County Inspector: Kevin E Tel: 503-969-2194

The applicant understands and agrees to comply with all terms of this application as approved

Applicant's Signature (required): [Signature] Date: 7-28-15

For office use only:

Traffic Signal Lead Worker/Technician: _____ Tel: _____ Date: _____

Action:

Incomplete Denied Approved Approved with Conditions

Approved: Kevin G. Ellington Tel: 503 969 2194 Date: _____
Traffic Signal and Lighting Supervisor

Comments: _____

Applicant Notification by: [Signature] Date: 7/28/15

IMPORTANT


The applicant remains fully responsible, at all times, for safety of the work zone, maintenance and upkeep of the signs, and road closure devices used. Upon reopening of the road, the applicant is responsible for the removal of all signs, barricades, etc., and notification of LUT Dispatch.

For more information contact: Traffic Engineering @ 503-846-7950 Construction Management @ 503-846-7800
Operations and Maintenance @ 503-846-7623 LUT Dispatch @ 503-846-7661
FAX @ 503-846-7910, Attention: Kevin Ellington

Road Work Ahead \square 200'
 Be Prepared to Stop \square 200'
 Flagger Symbol \square 200'

- Flagging
 Right Lane Closed
 Road Work Ahead

Flagger Symbol \square 200'
 BE Prepared to Stop \square 300'
 14
 300' \square 300' \square 300' \square 300' \square Road Work Ahead

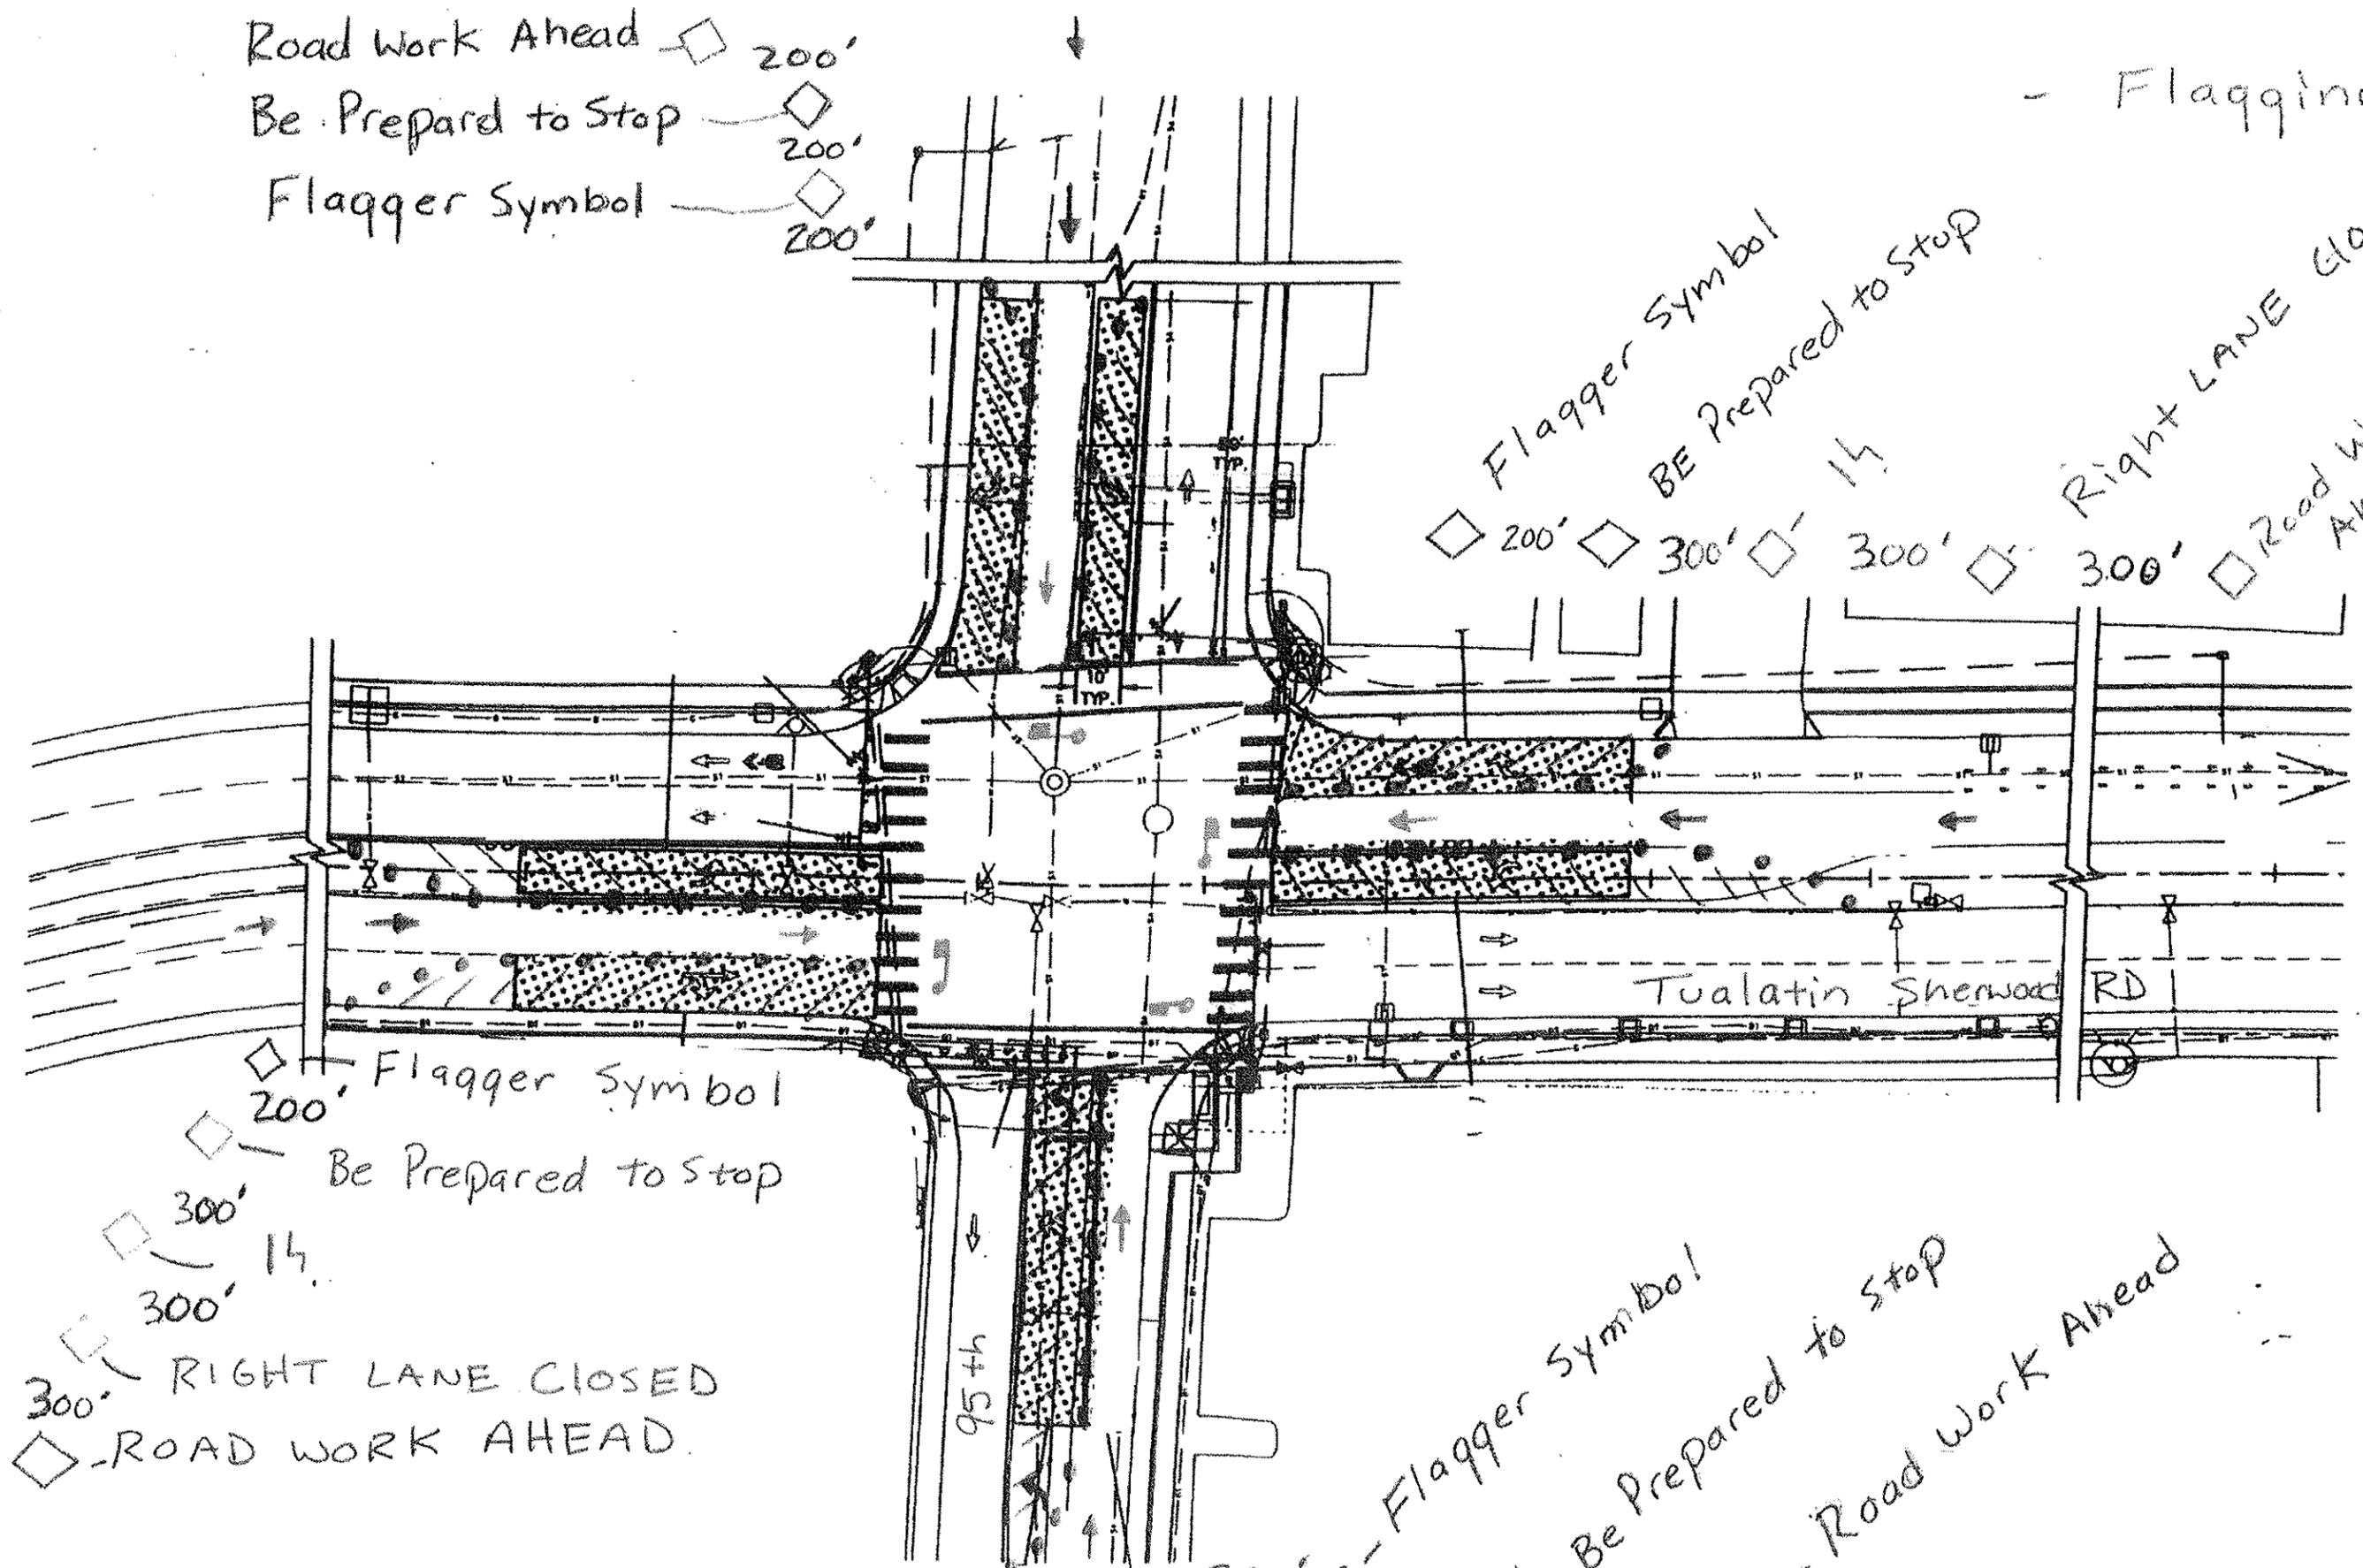

Flagger Symbol \square 200'
 Be Prepared to Stop \square 300'
 14
 300' \square 300' \square 300' \square 300' \square 300'
 RIGHT LANE CLOSED
 ROAD WORK AHEAD

200' \square Flagger Symbol
 200' \square Be Prepared to Stop
 200' \square Road Work Ahead

\bullet \square = Flagger

