



MAJOR ARTERIAL

Minimum

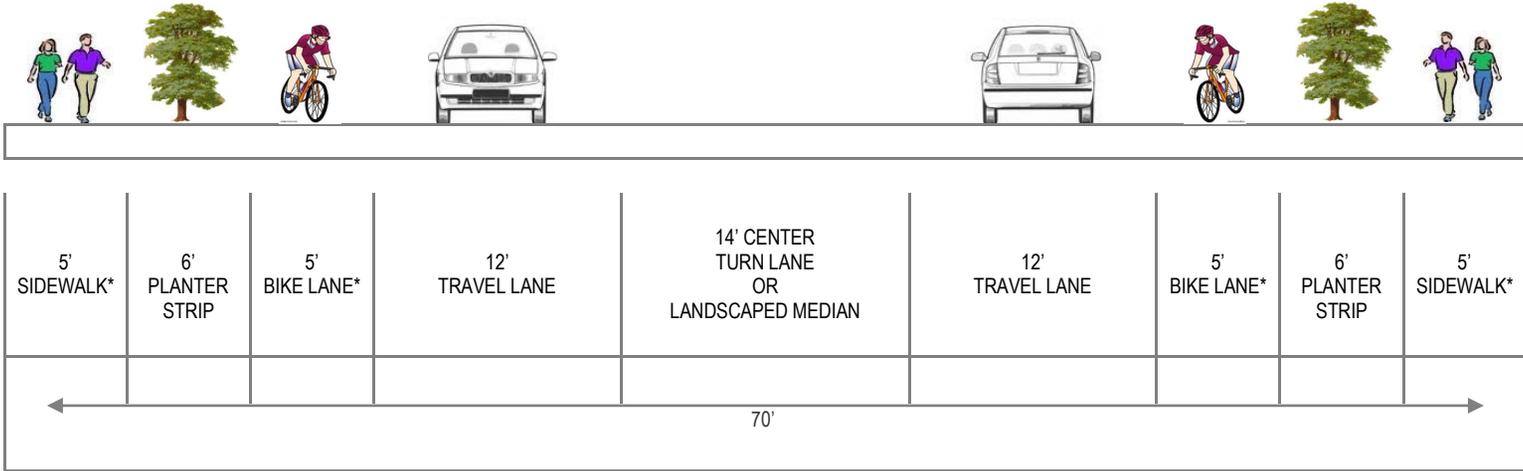


Preferred

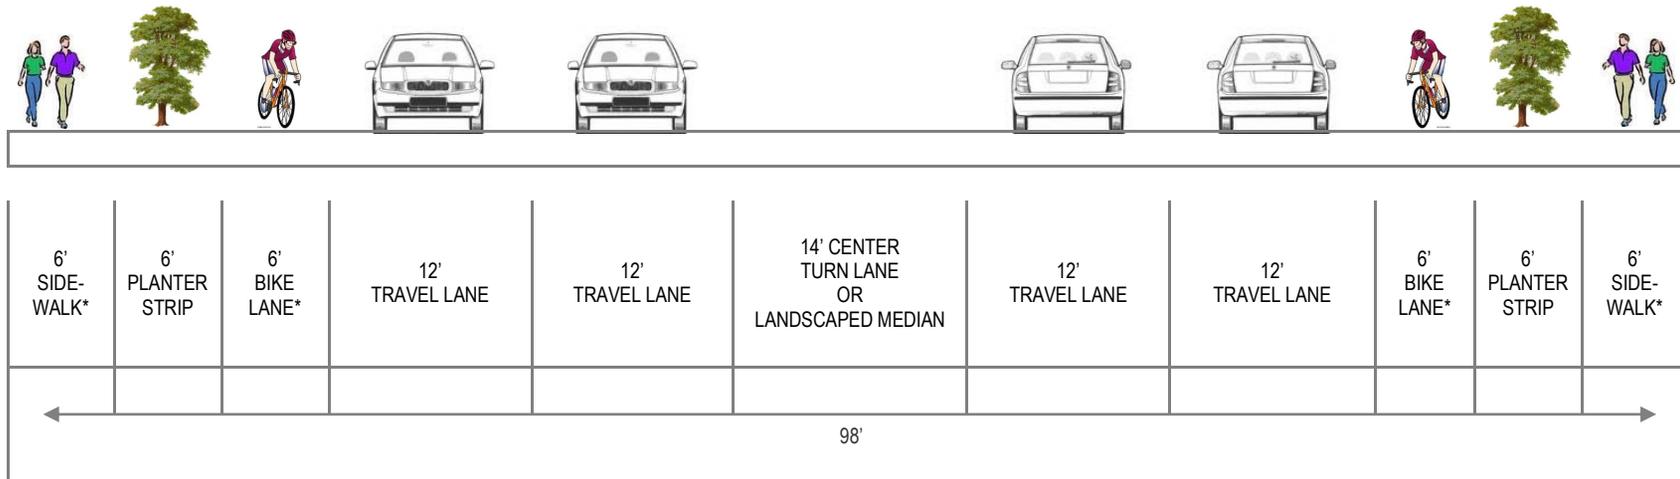


*The City of Tualatin may allow a 12' multi-use path to be substituted for the sidewalk and bicycle lane on either or both sides. If allowed, the planter strip must be installed between the travel lane and the multi-use path.

MINOR ARTERIAL

Minimum

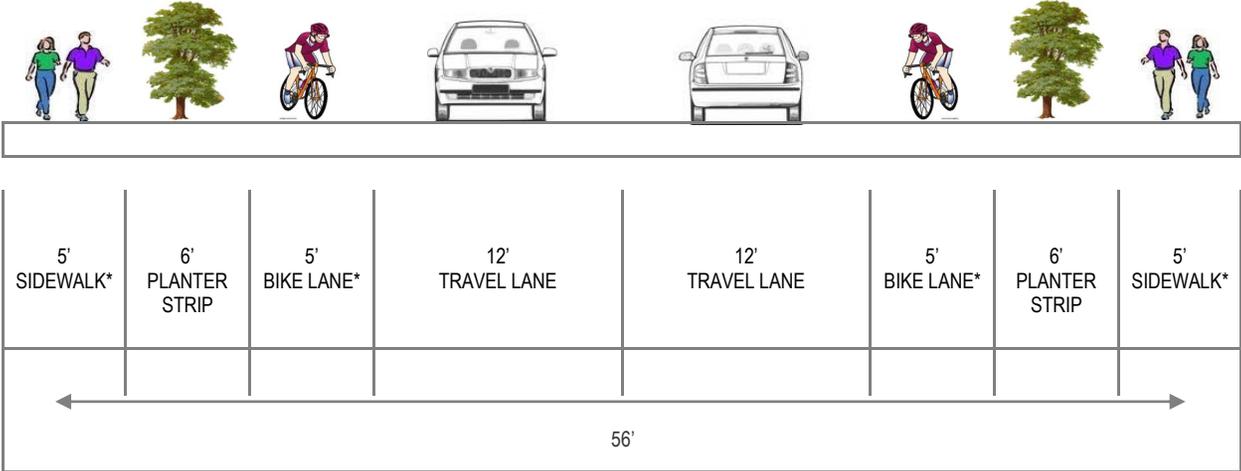


Preferred

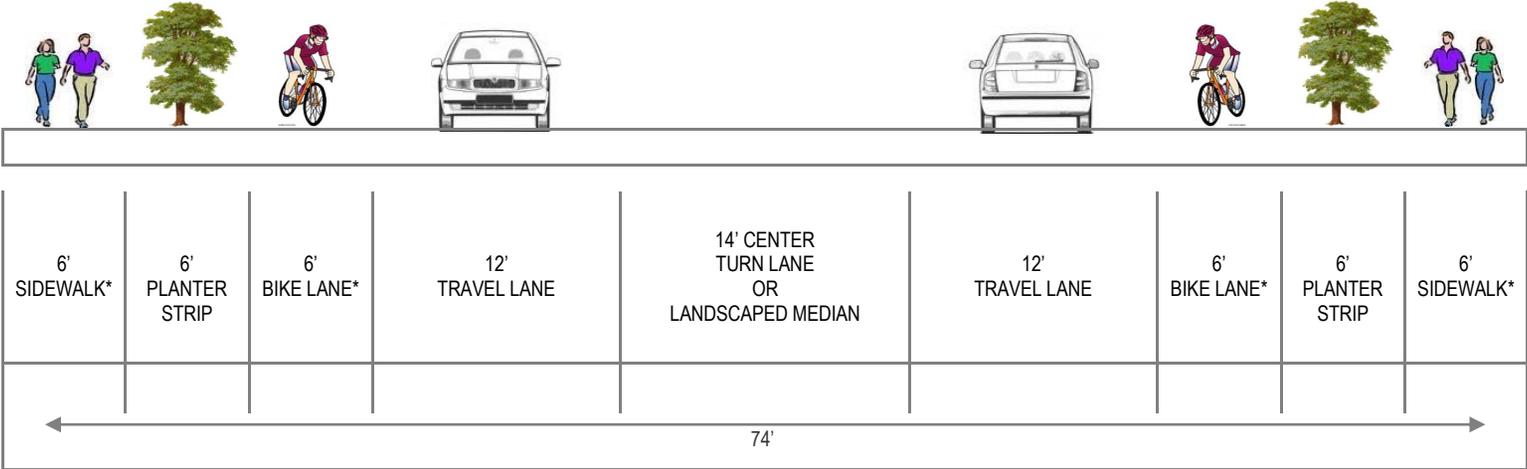


*The City of Tualatin may allow a 12' multi-use path to be substituted for the sidewalk and bicycle lane on either or both sides. If allowed, the planter strip must be installed between the travel lane and the multi-use path.

MAJOR COLLECTOR

Minimum

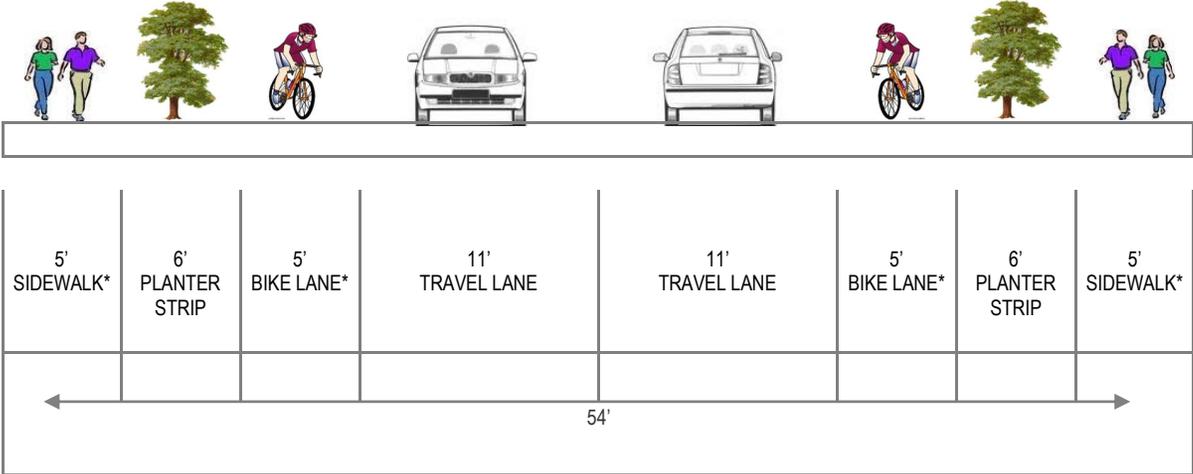


Preferred

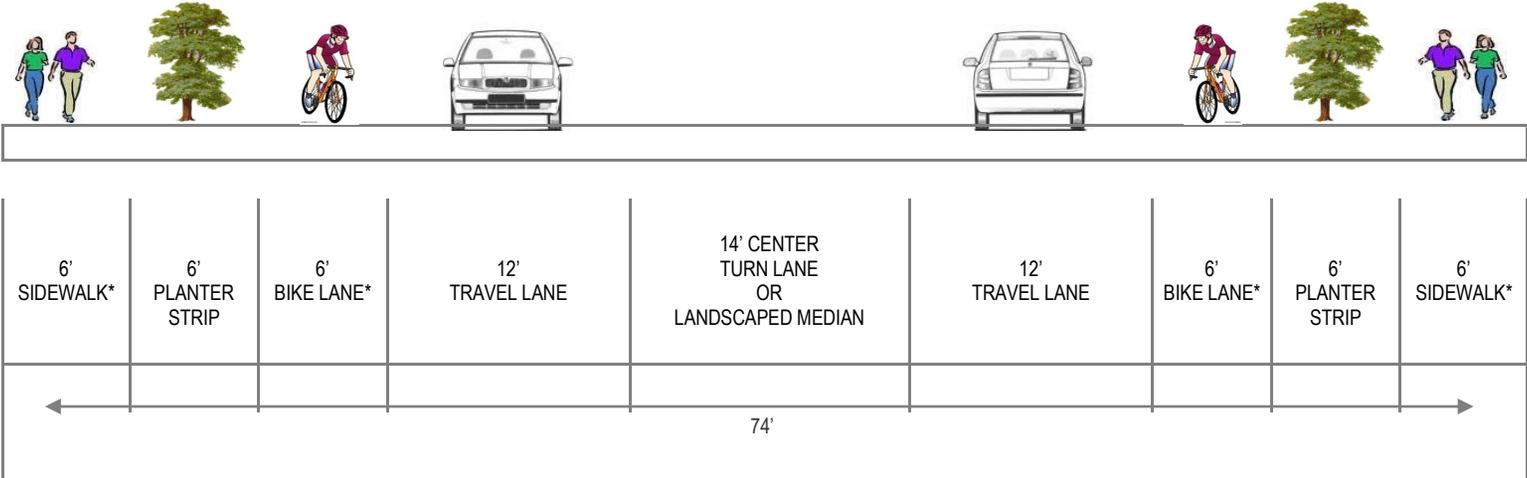


*The City of Tualatin may allow a 12' multi-use path to be substituted for the sidewalk and bicycle lane on either or both sides. If allowed, the planter strip must be installed between the travel lane and the multi-use path.

MINOR COLLECTOR

Minimum

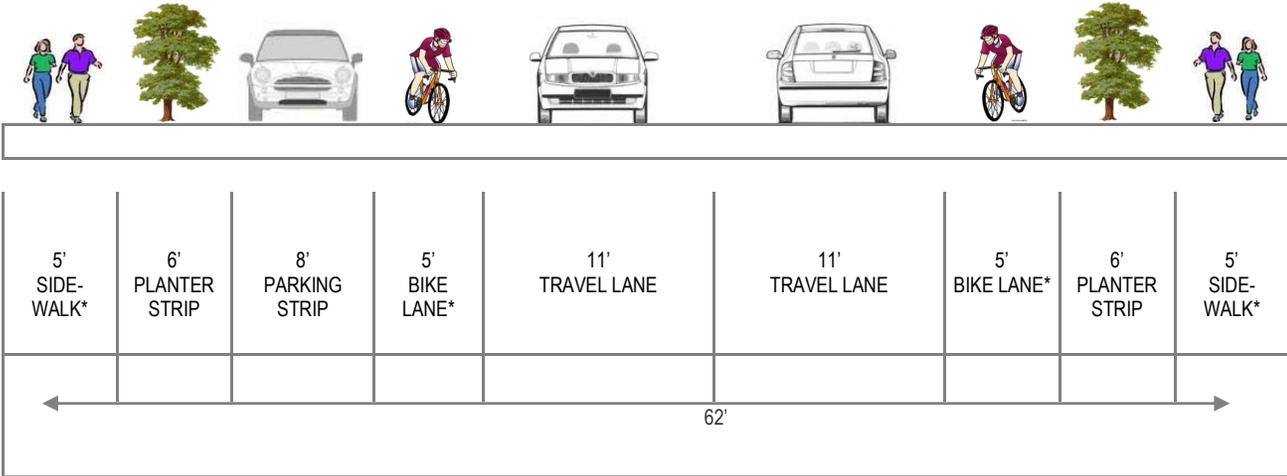


Preferred

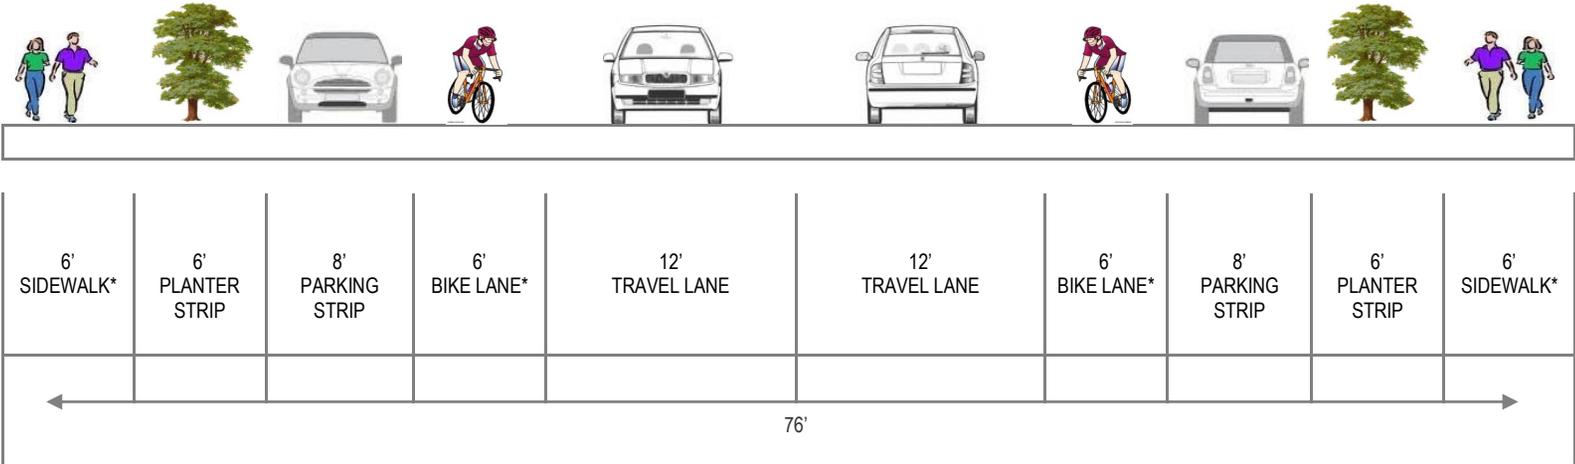


*The City of Tualatin may allow a 12' multi-use path to be substituted for the sidewalk and bicycle lane on either or both sides. If allowed, the planter strip must be installed between the travel lane and the multi-use path.

CONNECTOR

Downtown Core

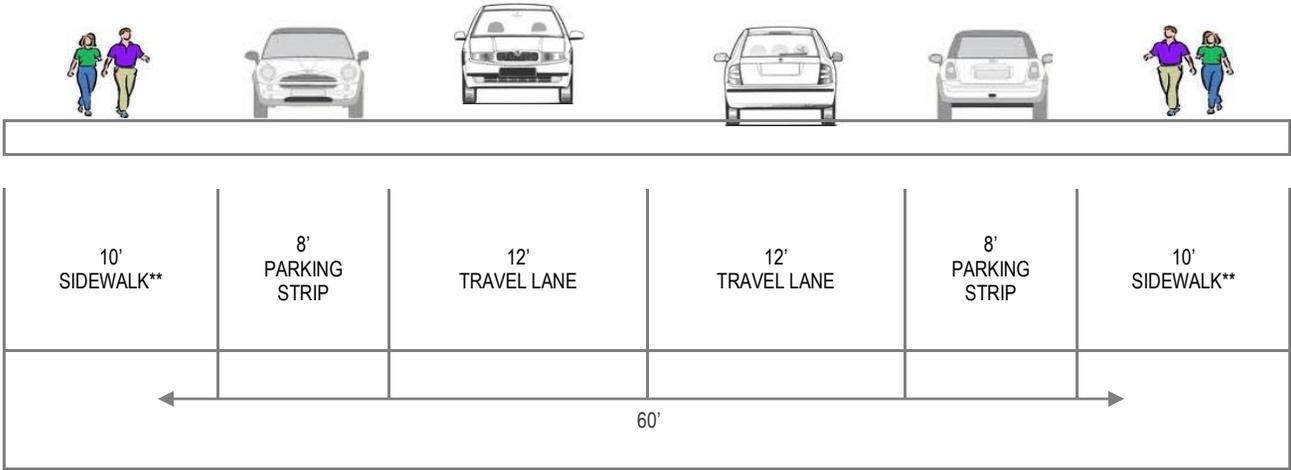

Commercial/Industrial

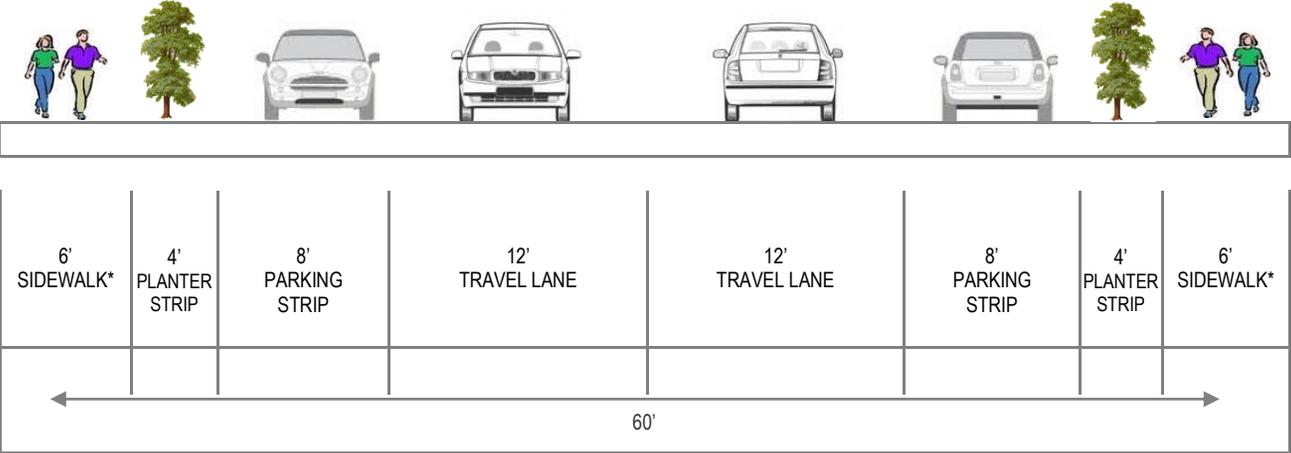


*The City of Tualatin may allow a 12' multi-use path to be substituted for the sidewalk and bicycle lane on either or both sides. If allowed, the planter strip must be installed between the travel lane and the multi-use path.


**Sidewalks on the downtown connector roads have 5 x 5' tree grates instead of planter strips.

LOCAL

Minimum

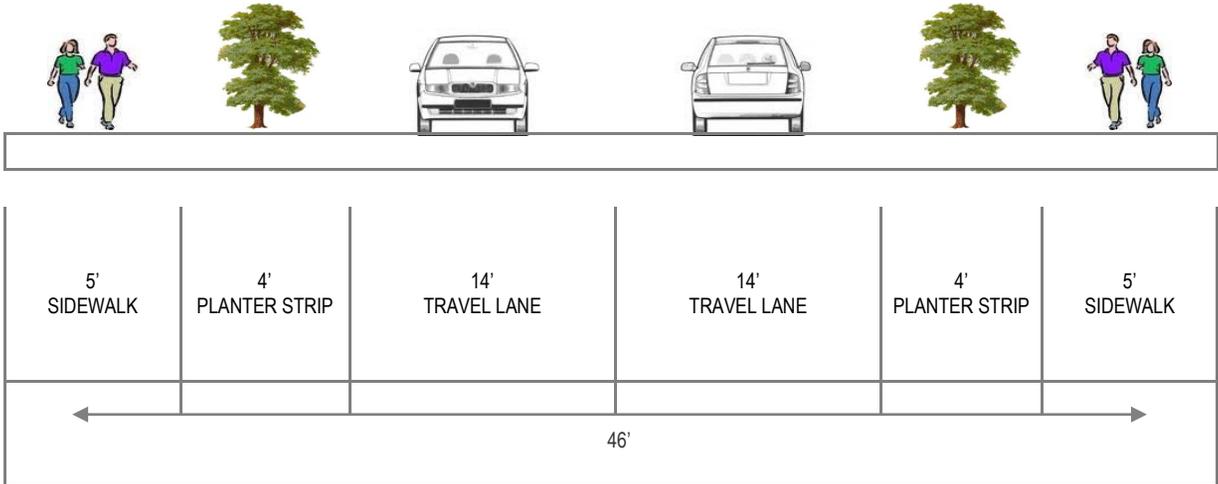


Preferred

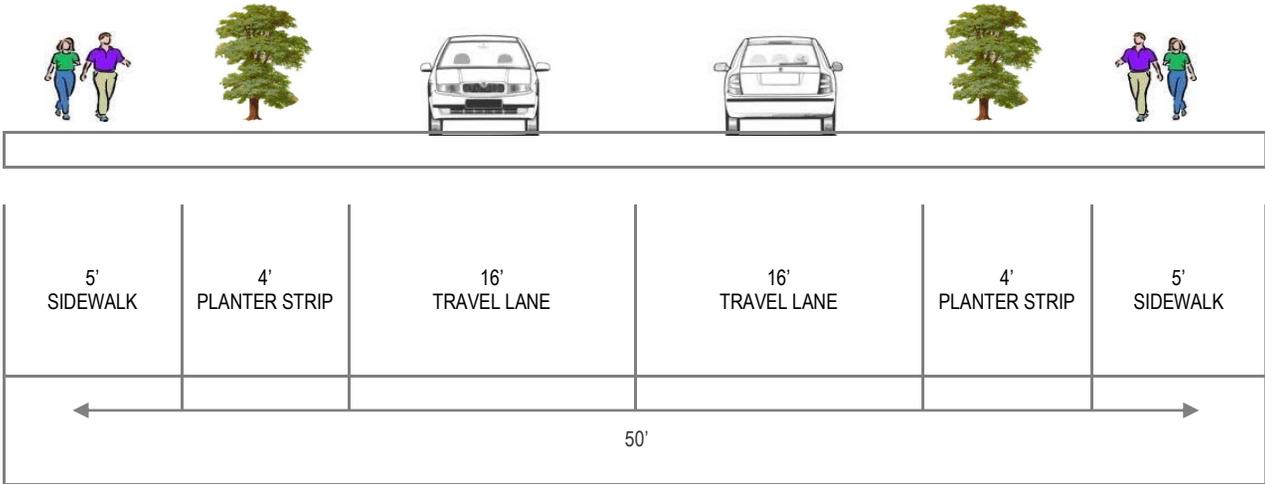


WITH MULTI-USE PATH

Preferred Collector

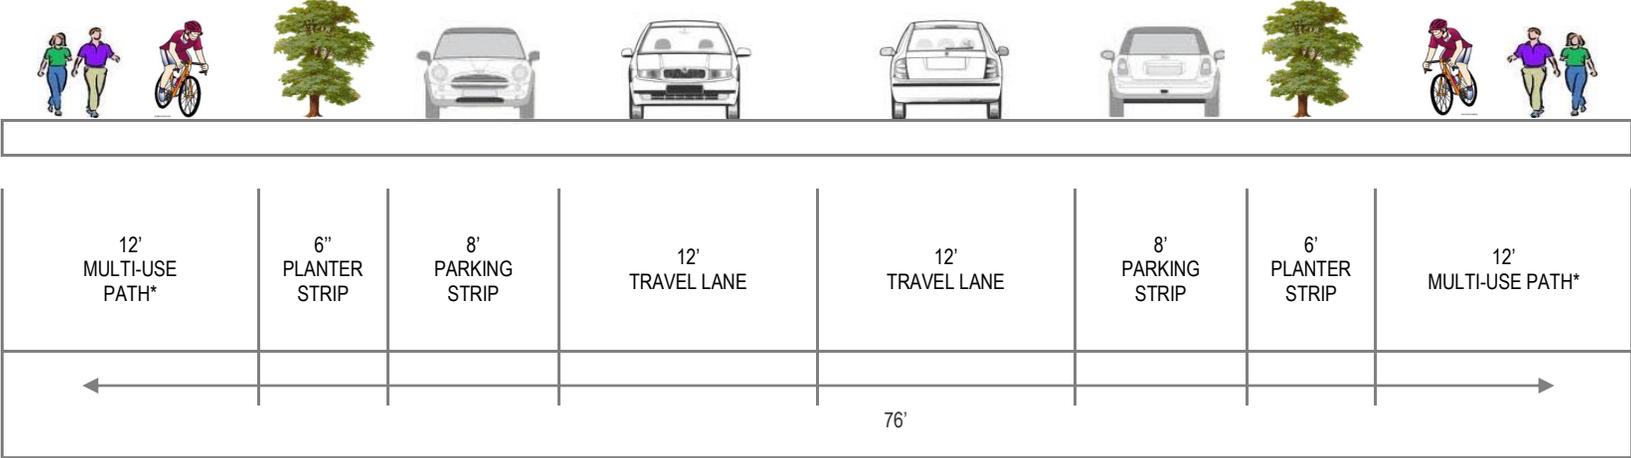

Preferred Arterial

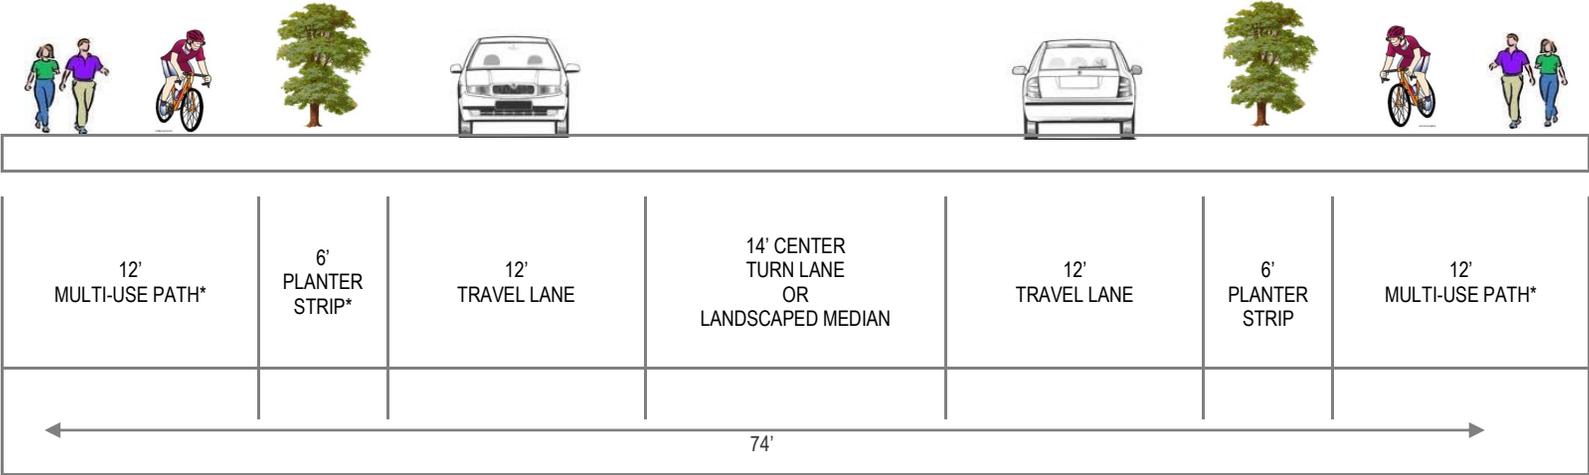

*The City of Tualatin may allow a 12' multi-use path to be substituted for the sidewalk and bicycle lane on either or both sides. If allowed, the planter strip must be installed between the travel lane and the multi-use path.