

RESOLUTION NO. 5344-17

A RESOLUTION PROHIBITING PARKING ON PORTIONS OF SW 104<sup>TH</sup> AVENUE

WHEREAS, Tualatin Municipal Code (TMC) 8-3-030 provides that subject to state laws, the City Council shall exercise all municipal traffic authority for the City by resolution except those powers specifically and expressly delegated; and

WHEREAS, the City Council has decided to prohibit parking along a portion of SW 104<sup>th</sup> Avenue.

NOW THEREFORE, BE IT RESOLVED BY THE CITY COUNCIL OF THE CITY OF TUALATIN, OREGON, that:

**Section 1.** No person may stop, stand, or park a vehicle on SW 104<sup>th</sup> Avenue between SW Rayborn Court and SW Kellogg Drive at any place where a traffic control device prohibits stopping, standing, or parking.

**Section 2.** The City Manager, or the City Manager's designee, is authorized to determine locations and placement of any traffic control device to prohibit stopping, standing, or parking to carry out the provisions of Section 1 of this resolution.

**Section 3.** This resolution is effective upon adoption.

Adopted by the City Council this 13<sup>th</sup> day of November, 2017.

CITY OF TUALATIN, OREGON


BY  \_\_\_\_\_  
Mayor


APPROVED AS TO FORM

BY  \_\_\_\_\_  
City Attorney

ATTEST:

BY  \_\_\_\_\_  
City Recorder

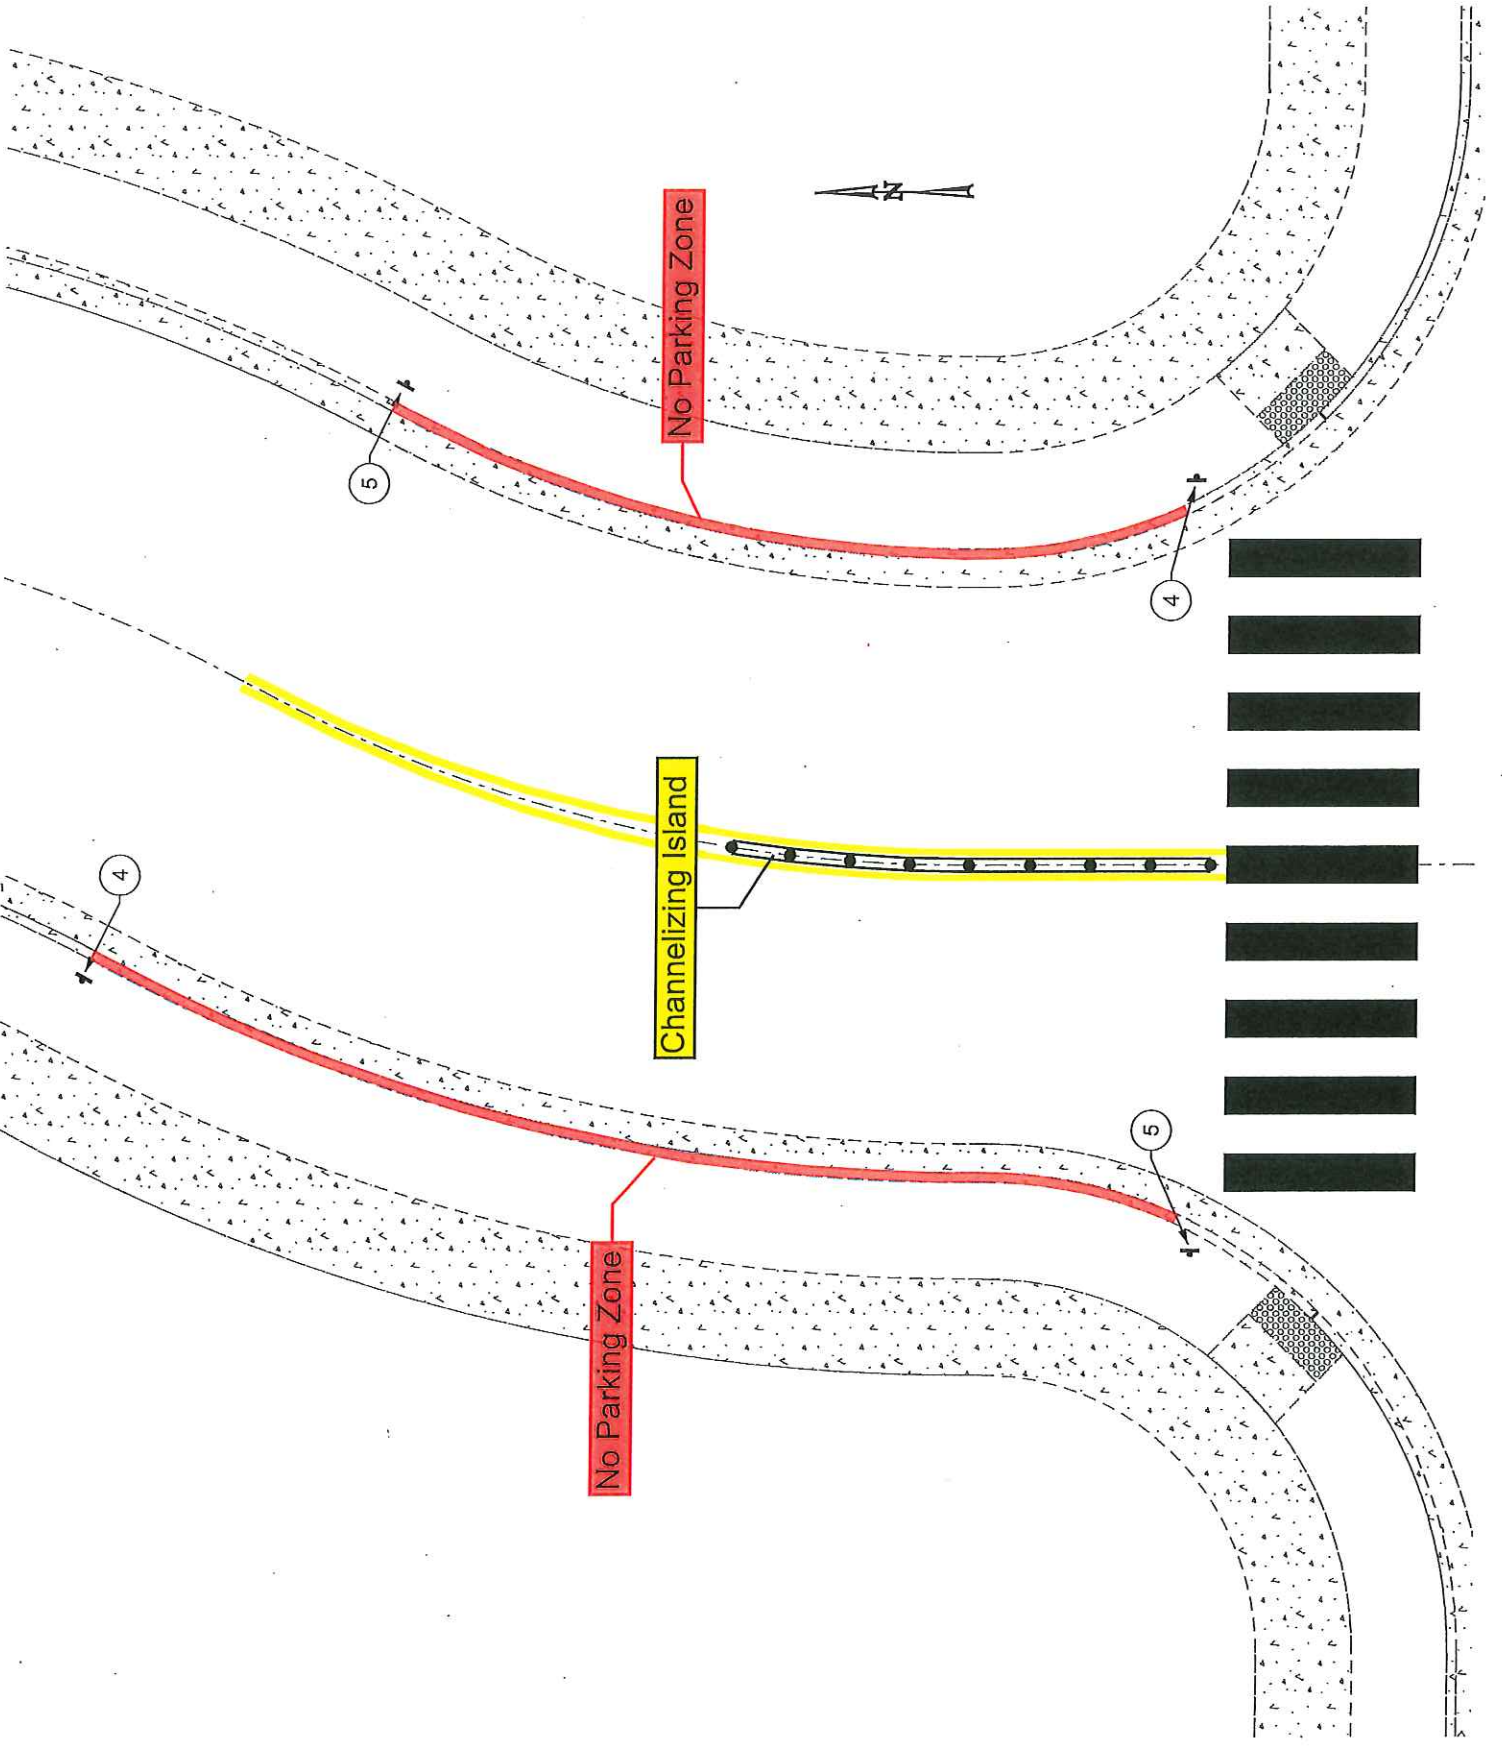

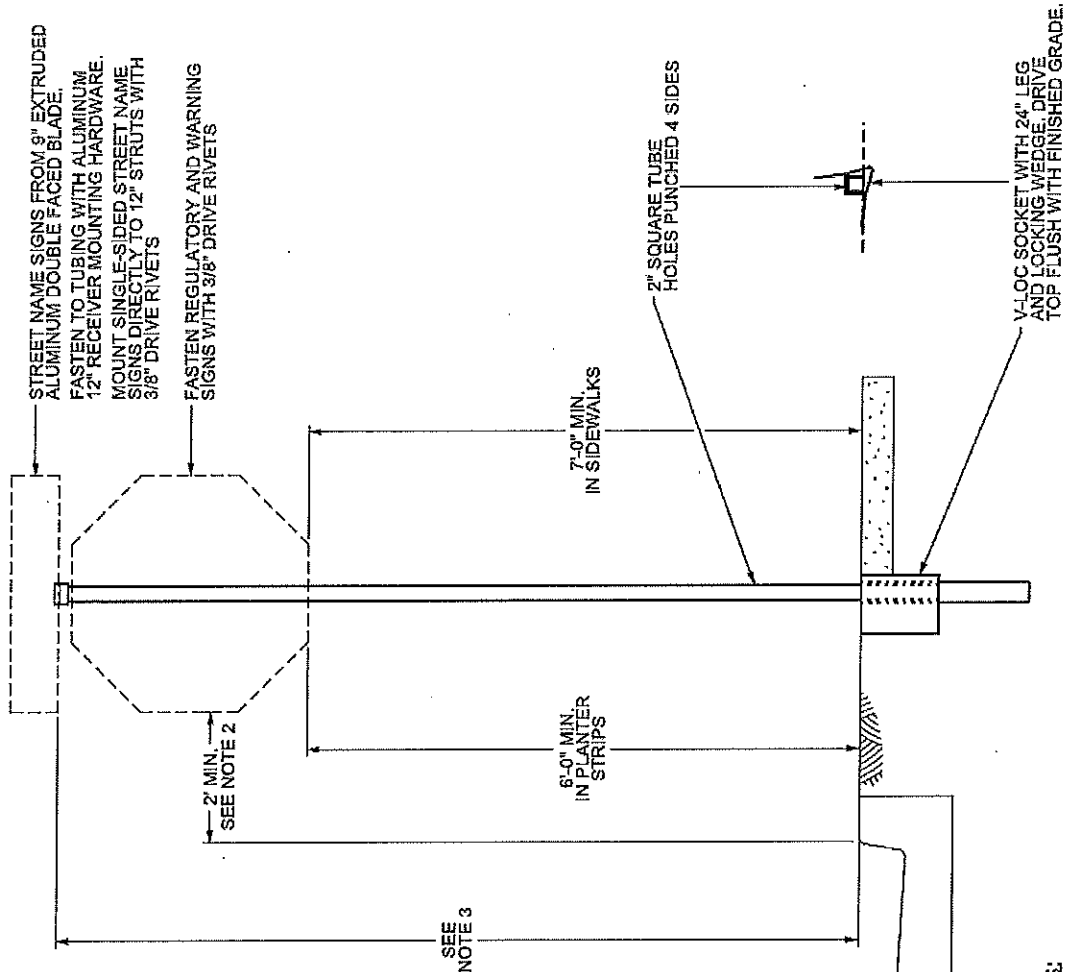

- NOTES:**
1. MEET REQUIREMENTS OF THE MOST CURRENT VERSION OF THE MANUAL ON UNIFORM TRAFFIC CONTROL DEVICES (MUTCD) AND THE OREGON SUPPLEMENTS.
  2. LATERAL OFFSET OF THE SIGN FROM THE FACE OF CURB CAN BE REDUCED TO 1 FOOT WHERE SIDEWALK WIDTH IS LIMITED OR WHERE EXISTING POLES ARE CLOSE TO THE CURB, AS DETERMINED BY THE CITY ENGINEER.
  3. IF STREET NAME SIGN IS MOUNTED ALONE, MOUNT SIGN 9'-0" MIN. ABOVE FINISHED SURFACE.

- SELECT DESIRED POST
- EPX GRADE
- UR GRADE
- SPECIFY DESIRED HEIGHT
- 18"
- 36"
- 42"
- 24"
- 28"
- 48"
- CUSTOM (SEE NOTE 4)
- SELECT DESIRED POST C
- WHITE
- YELLOW
- ORANGE
- CUSTOM (SEE NOTE 3)
- SELECT DESIRED REFLEC
- REFLEXITE AR 1000
- 3M HIGH INTENSITY GRAL
- SELECT DESIRED SHEET1
- WHITE
- YELLOW
- BLUE
- CUSTOM (SEE NOTE 3)
- SELECT DESIRED OPTION
- 4" X 22" VERTICAL PANEL
- 8" X 33" VERTICAL PANEL



- NOTES:**
1. INSTALLATION TO
  2. DO NOT SCALE DF
  3. POSTS AND REFLI
  4. FLEX-GUIDE POS
  5. POSTS MAY BE OF HIGH INTENSITY RI
  6. CONTRACTORS IN REFERENCE NUM

