



3 LEVEL 2 MEZZANINE - WEST MEZZANINE FLOOR PLAN
1/16" = 1'-0"

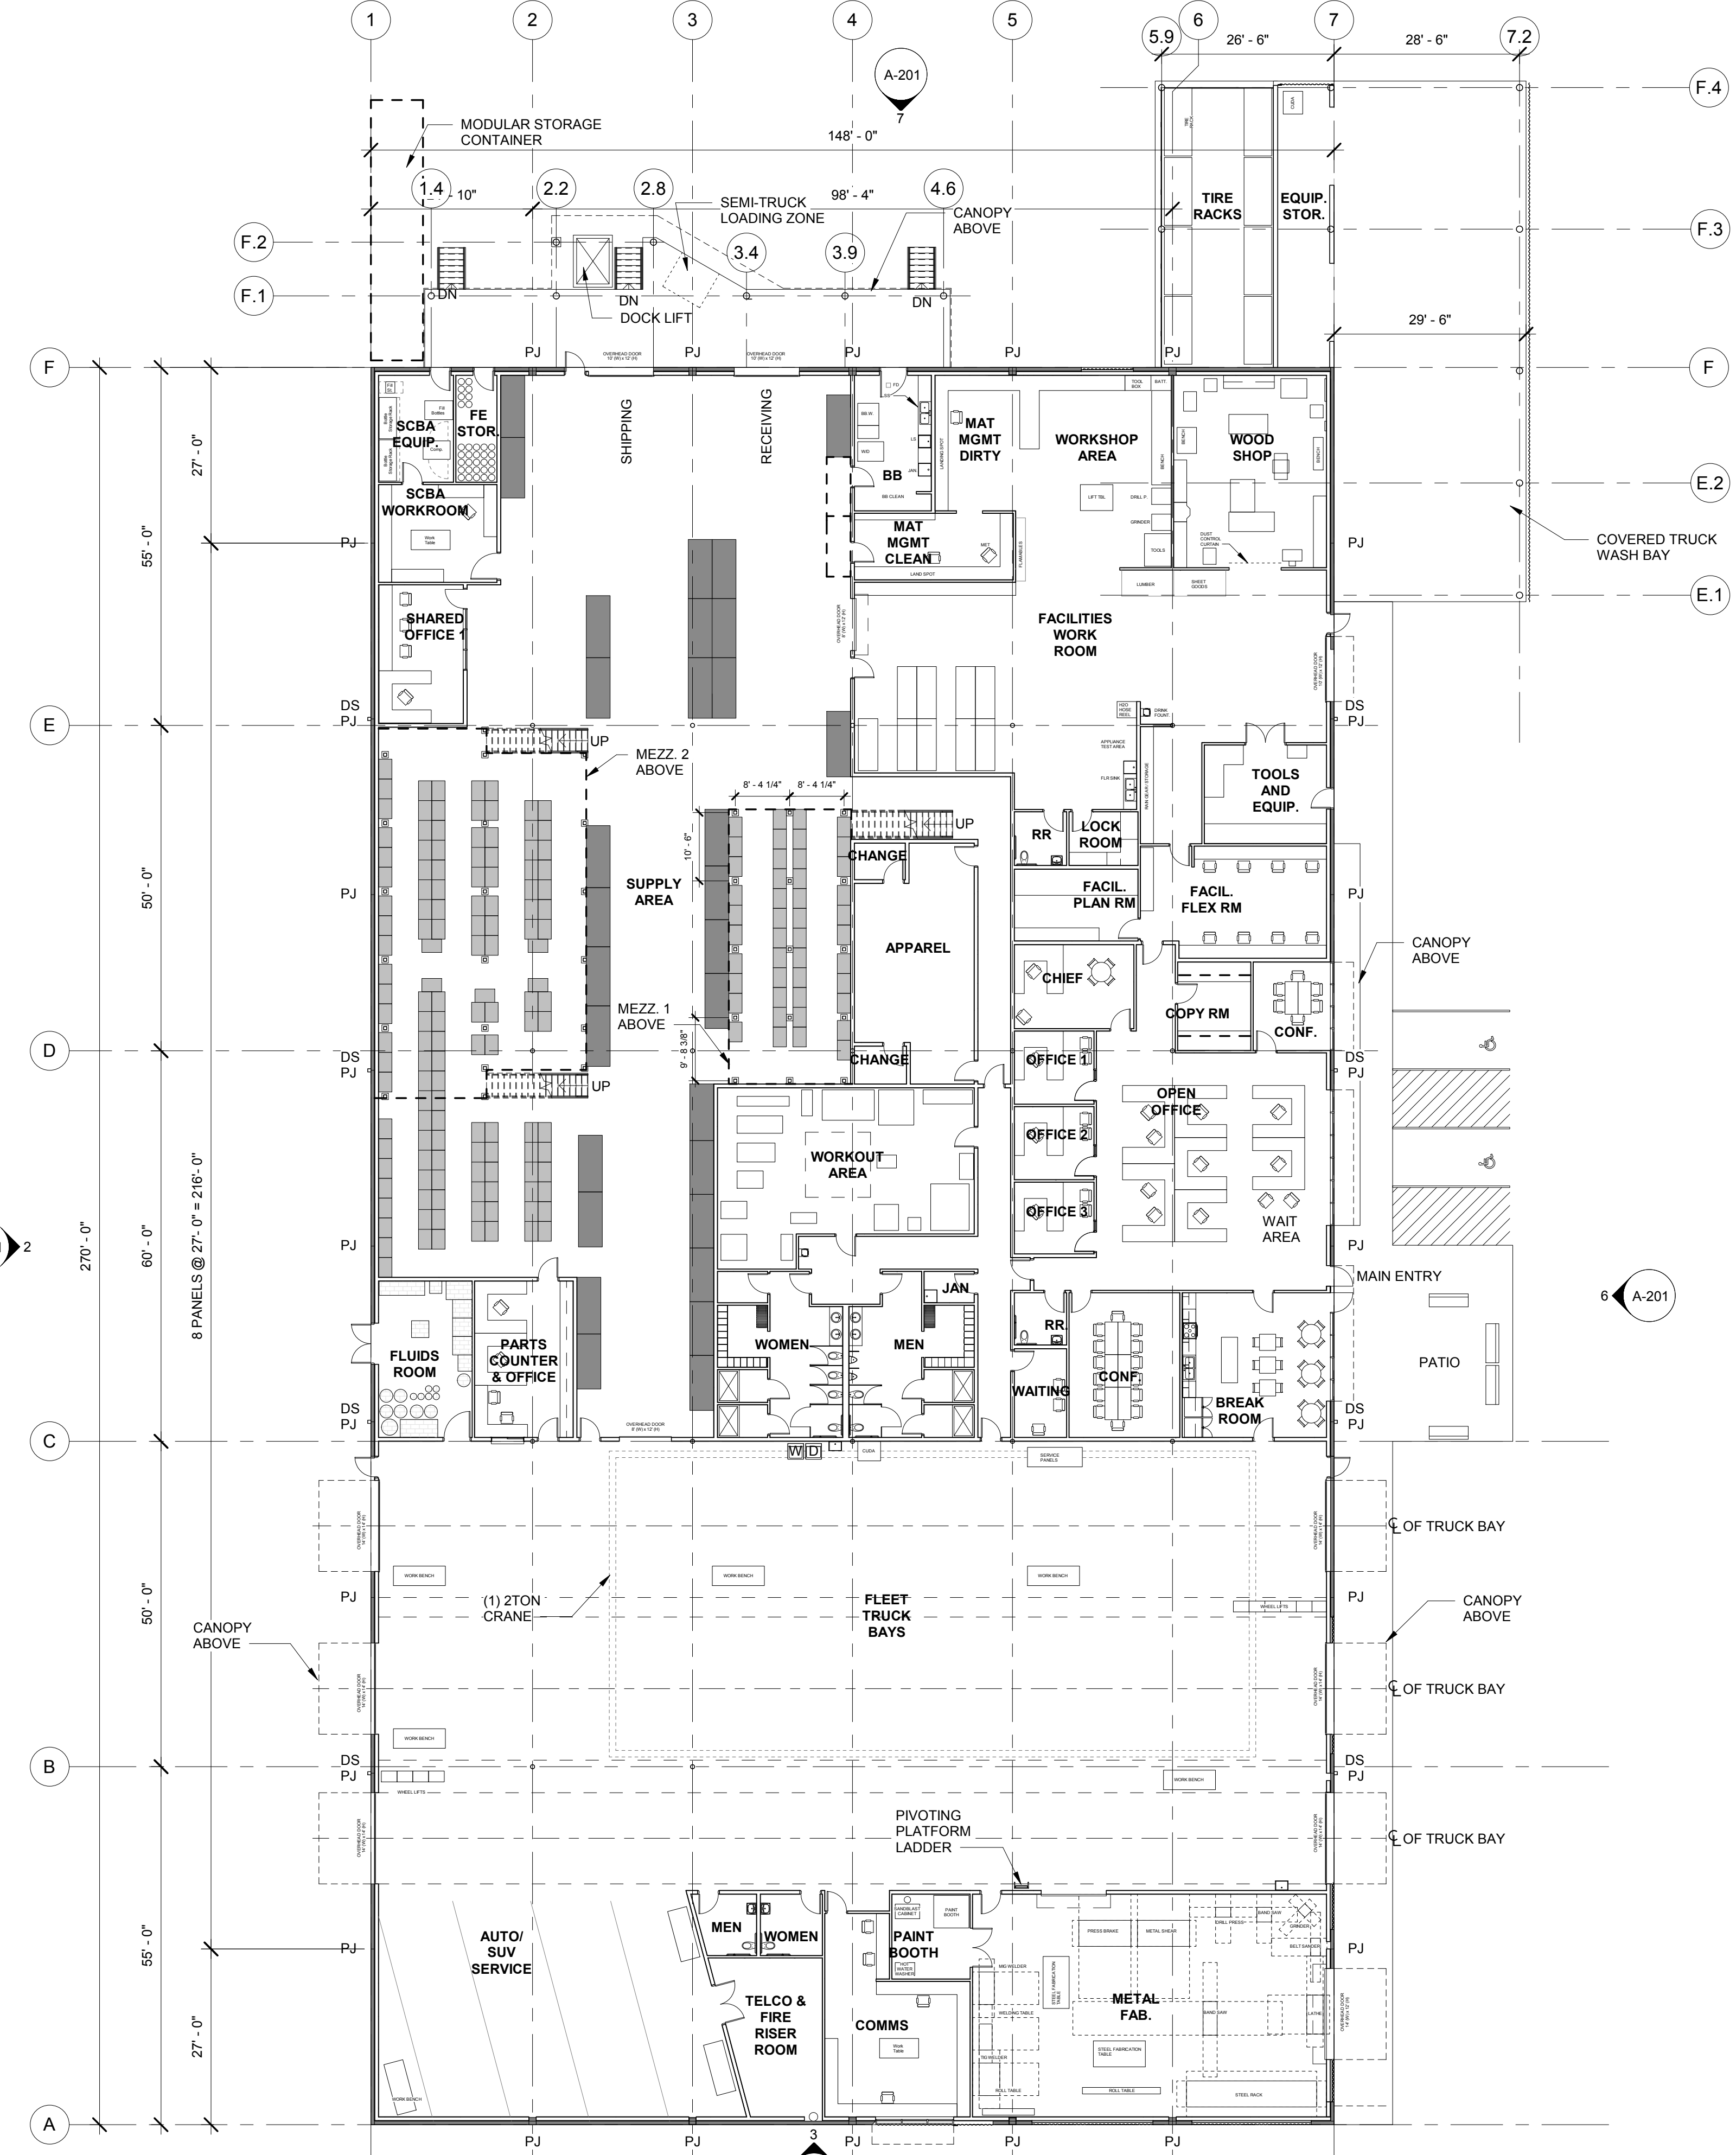

1 LEVEL 1 FLOOR PLAN
1/16" = 1'-0"

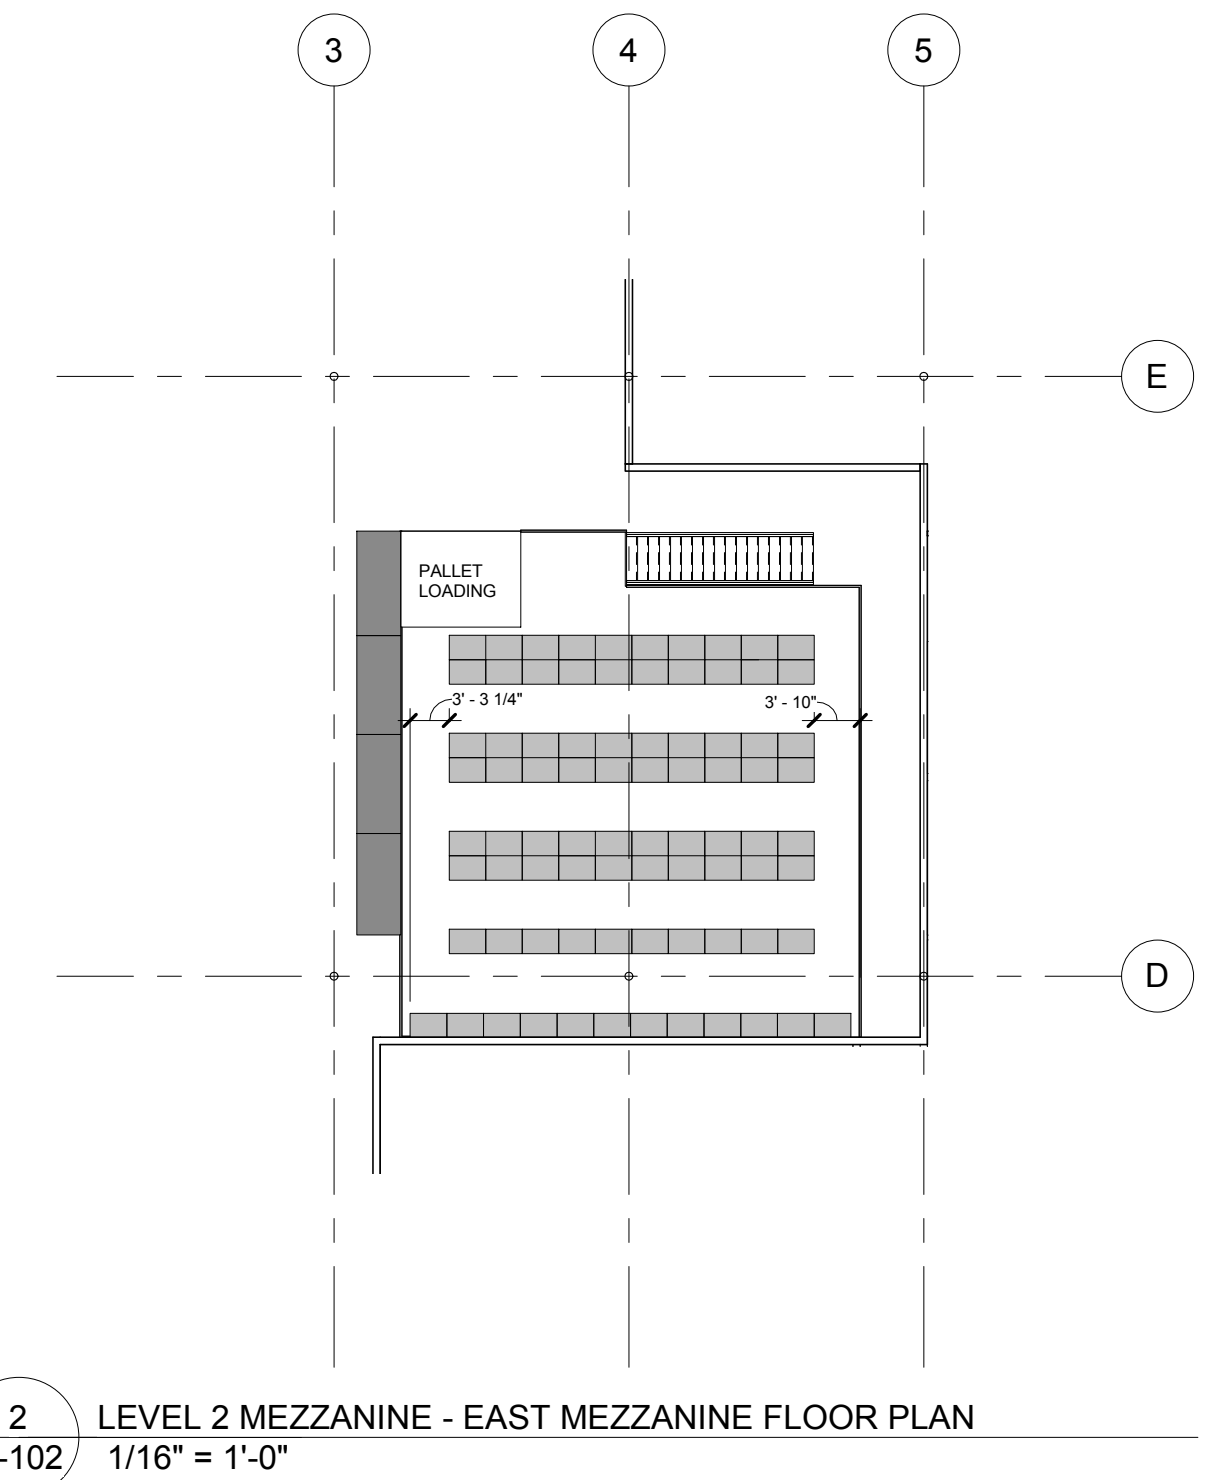

2 LEVEL 2 MEZZANINE - EAST MEZZANINE FLOOR PLAN
1/16" = 1'-0"

TVF&R LOGISTICS SERVICE CENTER

9991 SW AVERY ST, TUALATIN, OR 97062
CLIENT: EMERICK CONSTRUCTION



MERRYMANN BARNES ARCHITECTS INC. 4713 N Albina Ave, Suite 304 Portland, OR 97217 p:503-222-3753 www.merrymannbarnesarchitects.com

PROJECT NO.	ISSUE DATE
16-1202	03.08.2019


REVISIONS

SHEET

FLOOR PLAN


A-102

ARCHITECTURAL DESIGN
REVIEW SUBMITTAL

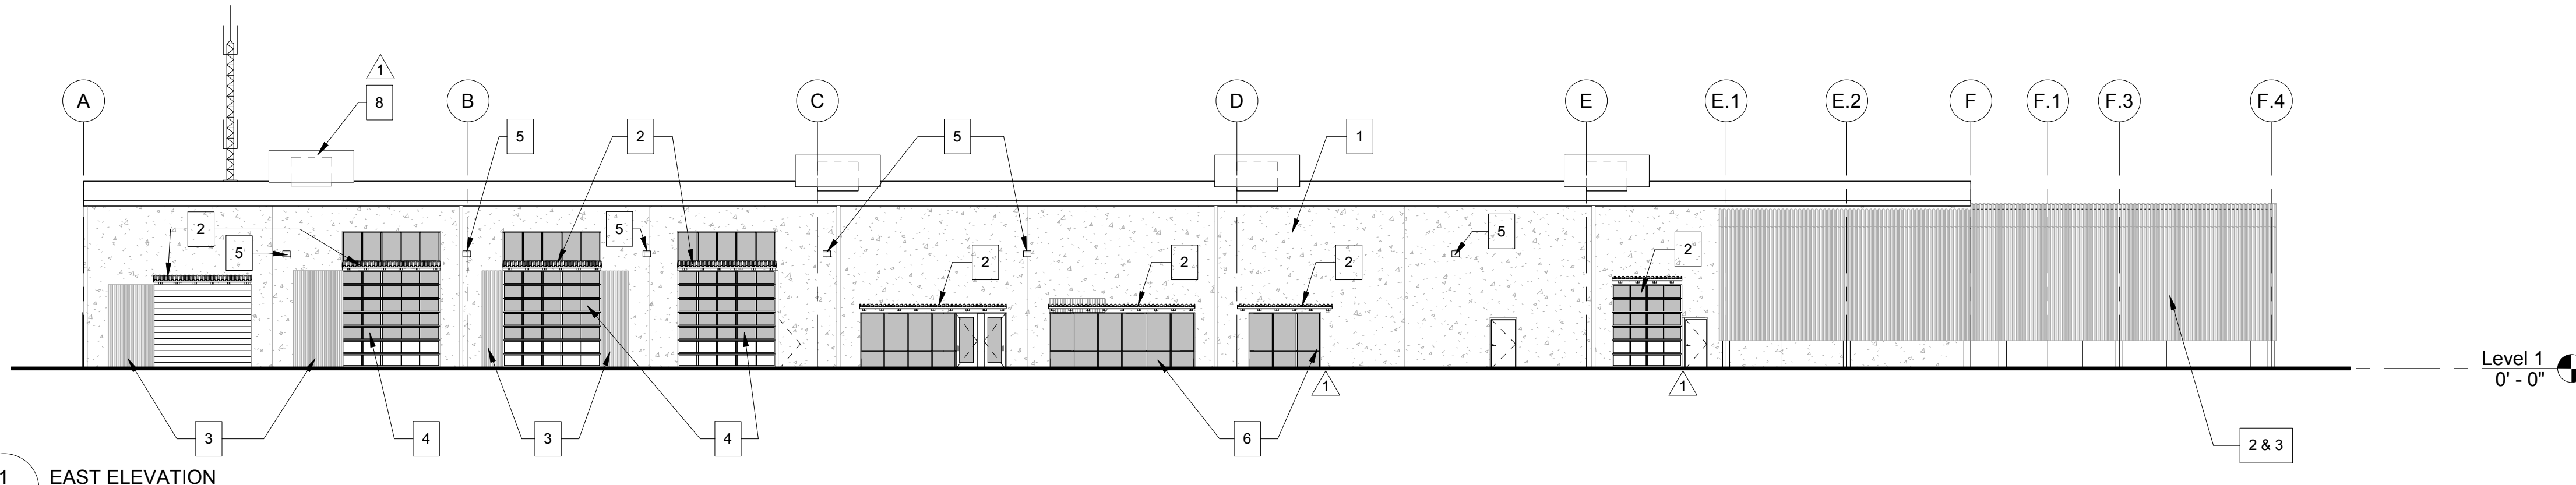


1 EAST ELEVATION
A-201
1/16" = 1'-0"


- KEYNOTES:**
1. EXIST. EXPOSED AGGREGATE CONCRETE TILT WALL
 2. CANOPY: PRE-FORMED METAL PANEL
 3. PRE-FORMED METAL ON STEEL FRAME PANEL WALL
 4. ALUMINUM FRAME OVERHEAD DOOR & STOREFRONT (TYP.)
 5. EXTERIOR WALL MOUNTED LUMINAIRE
 6. ALUMINUM STOREFRONT
FACTORY COATED FRAME: WHITE
GLAZING: CLEAR
 7. WASTE FLUIDS TANK ENCLOSURE - SEE 7/ A - 201 FOR MATERIALS
 8. SCREENED ROOF-TOP HVAC UNIT - TYP.
PRE-FORMED (VERTICAL RIB) METAL PANEL
FACTORY COATED
COLOR: LIGHT GRAY TO MATCH EXIST. EXPOSED AGGREGATE CONCRETE TILT WALL

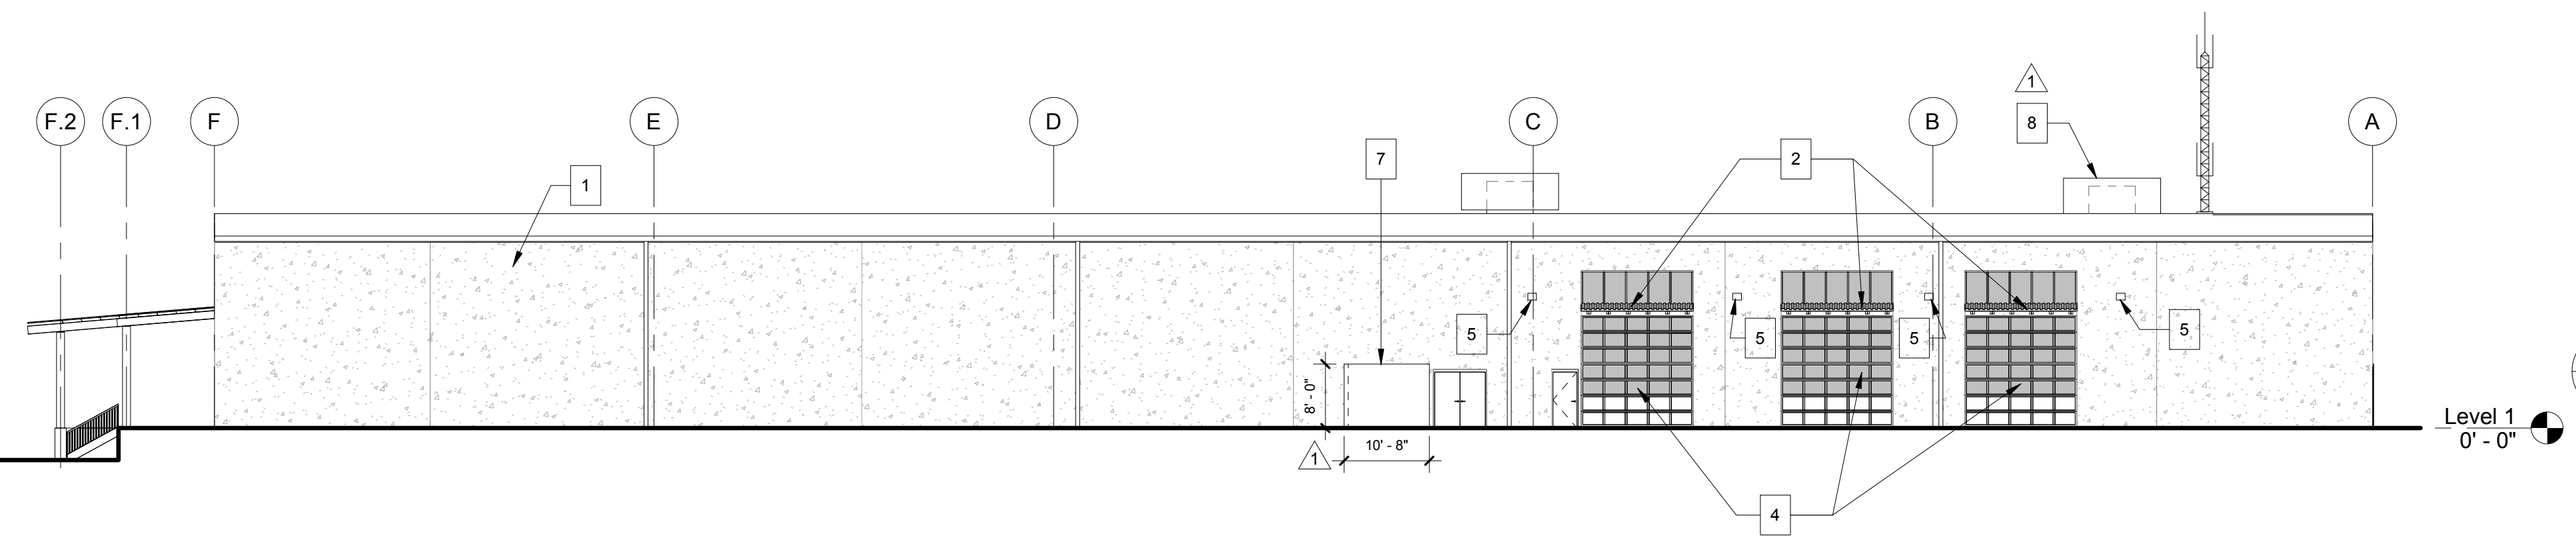

2 WEST ELEVATION
A-201
1/16" = 1'-0"

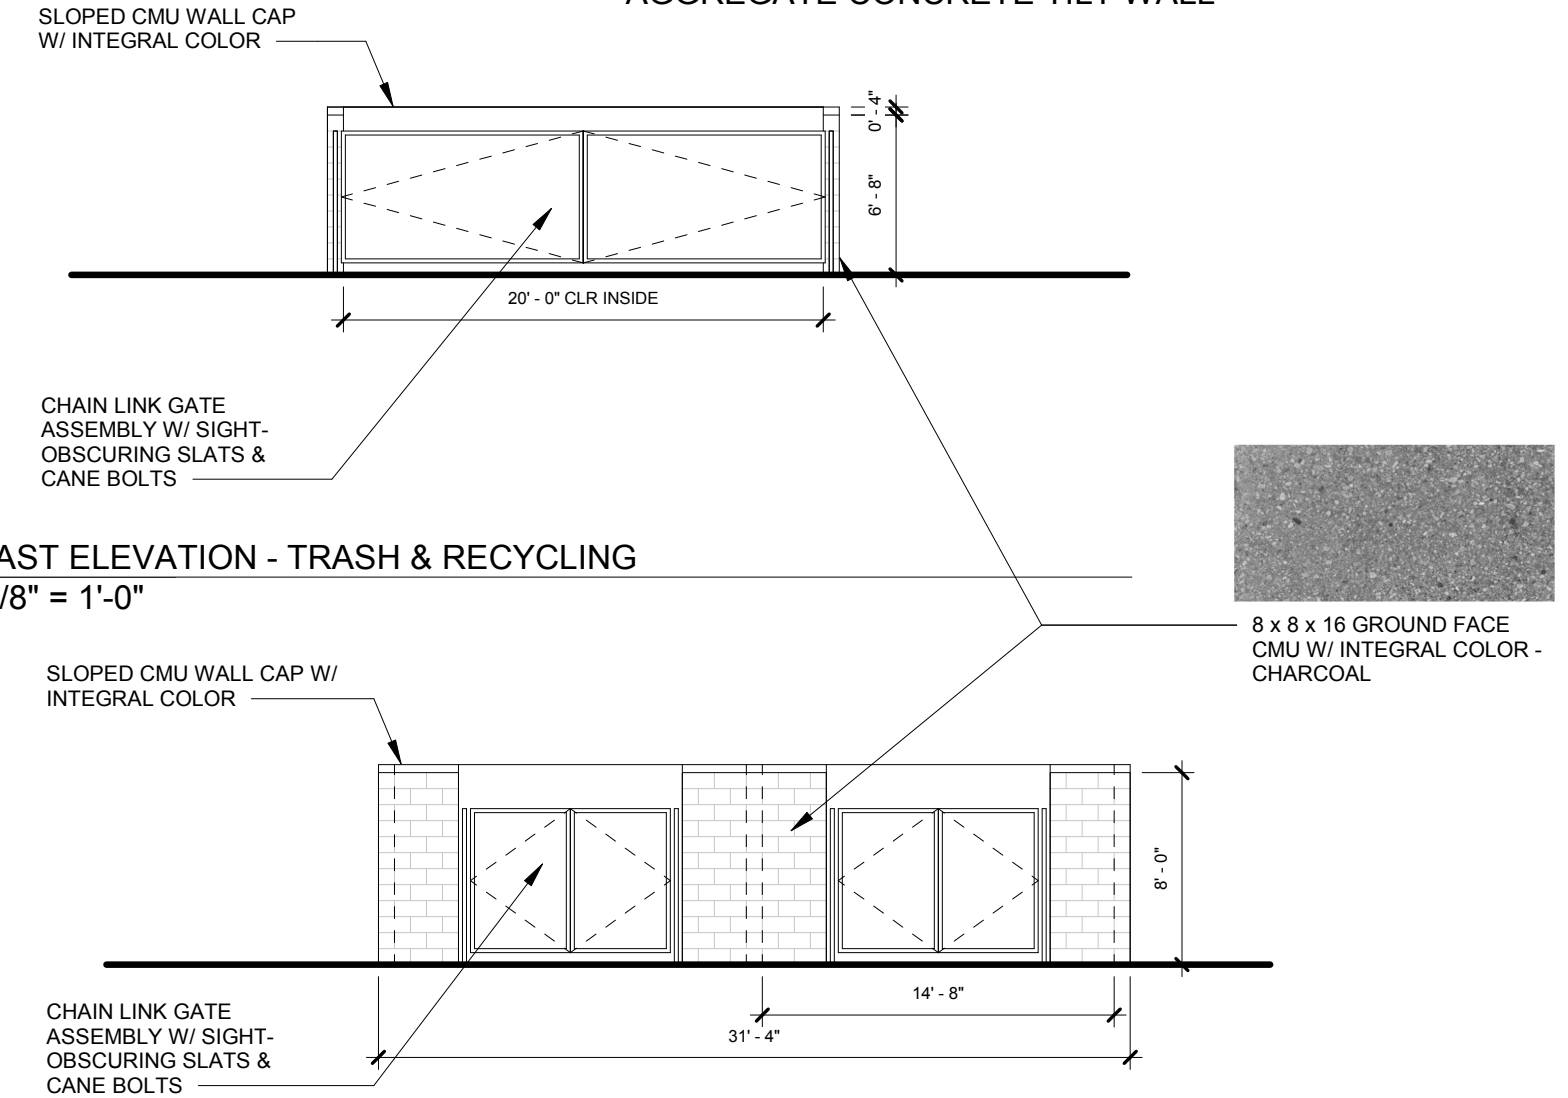


6 EAST ELEVATION - TRASH & RECYCLING
A-201
1/8" = 1'-0"

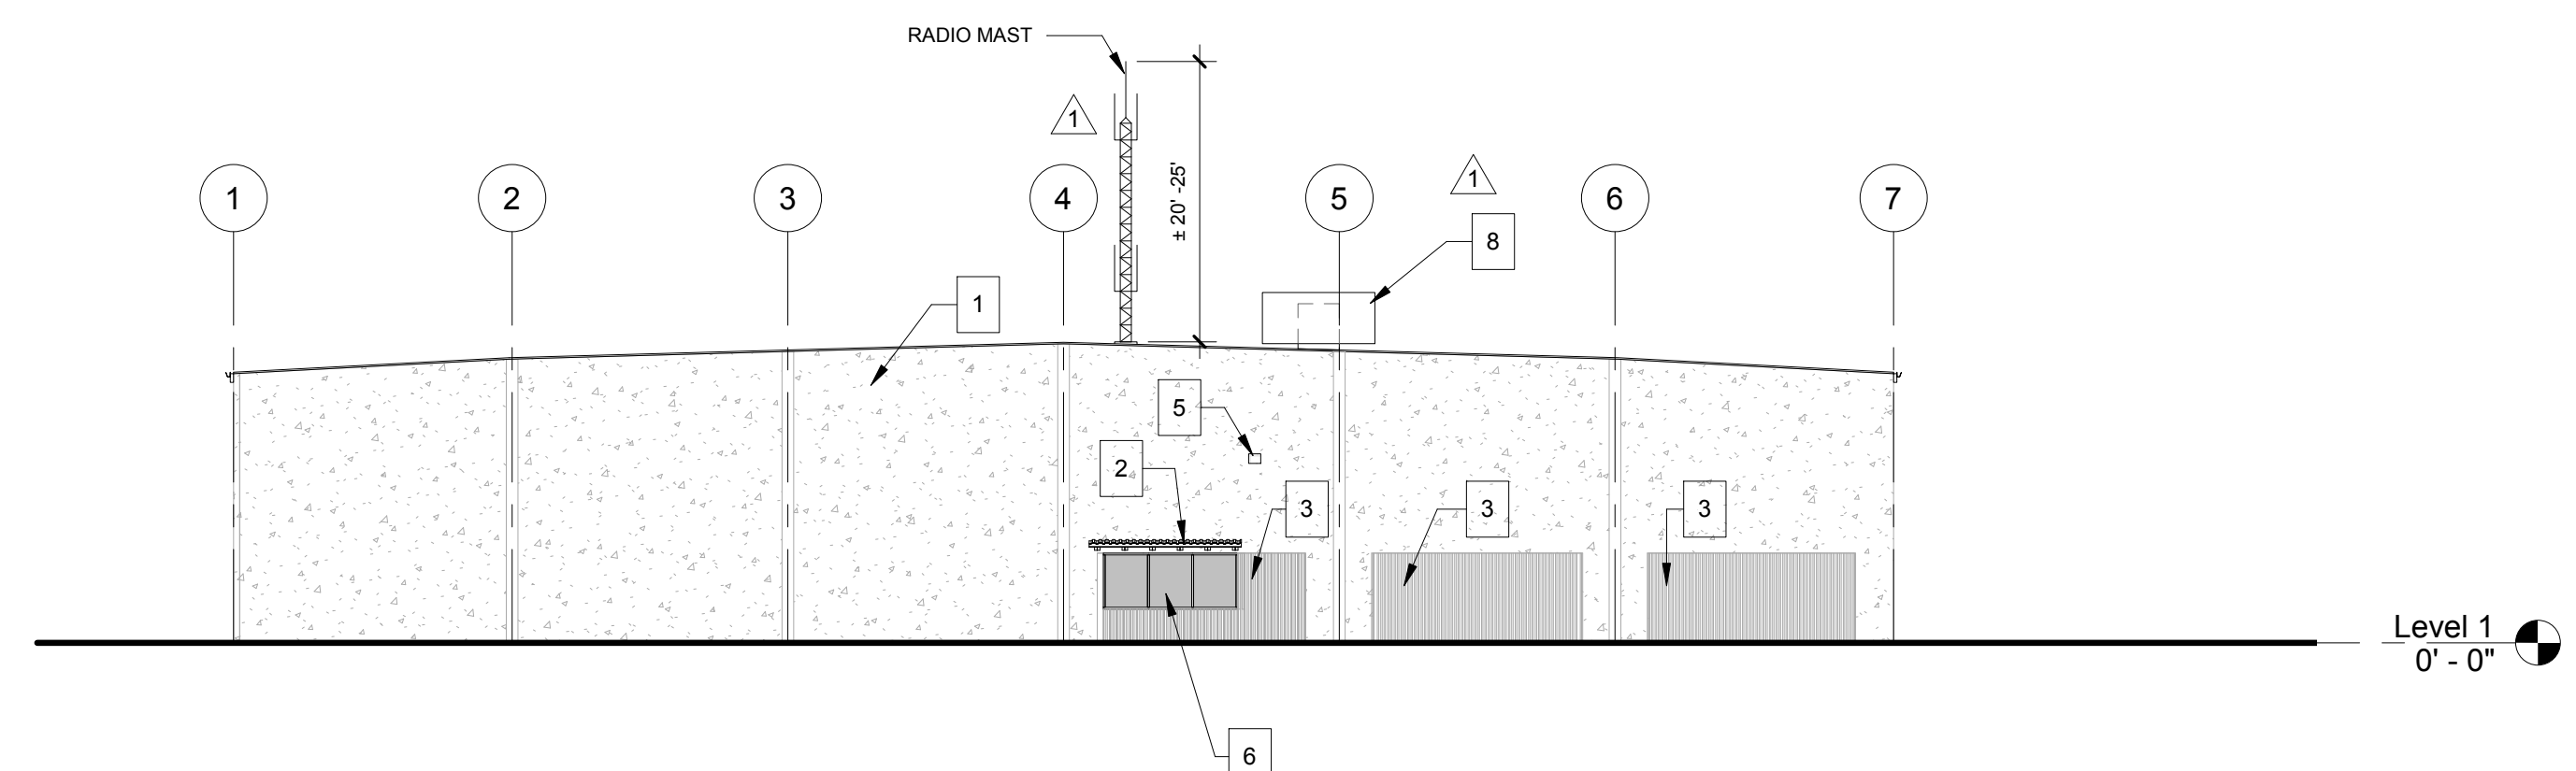


3 SOUTH ELEVATION
A-201
1/16" = 1'-0"



TYP. RADIO MAST

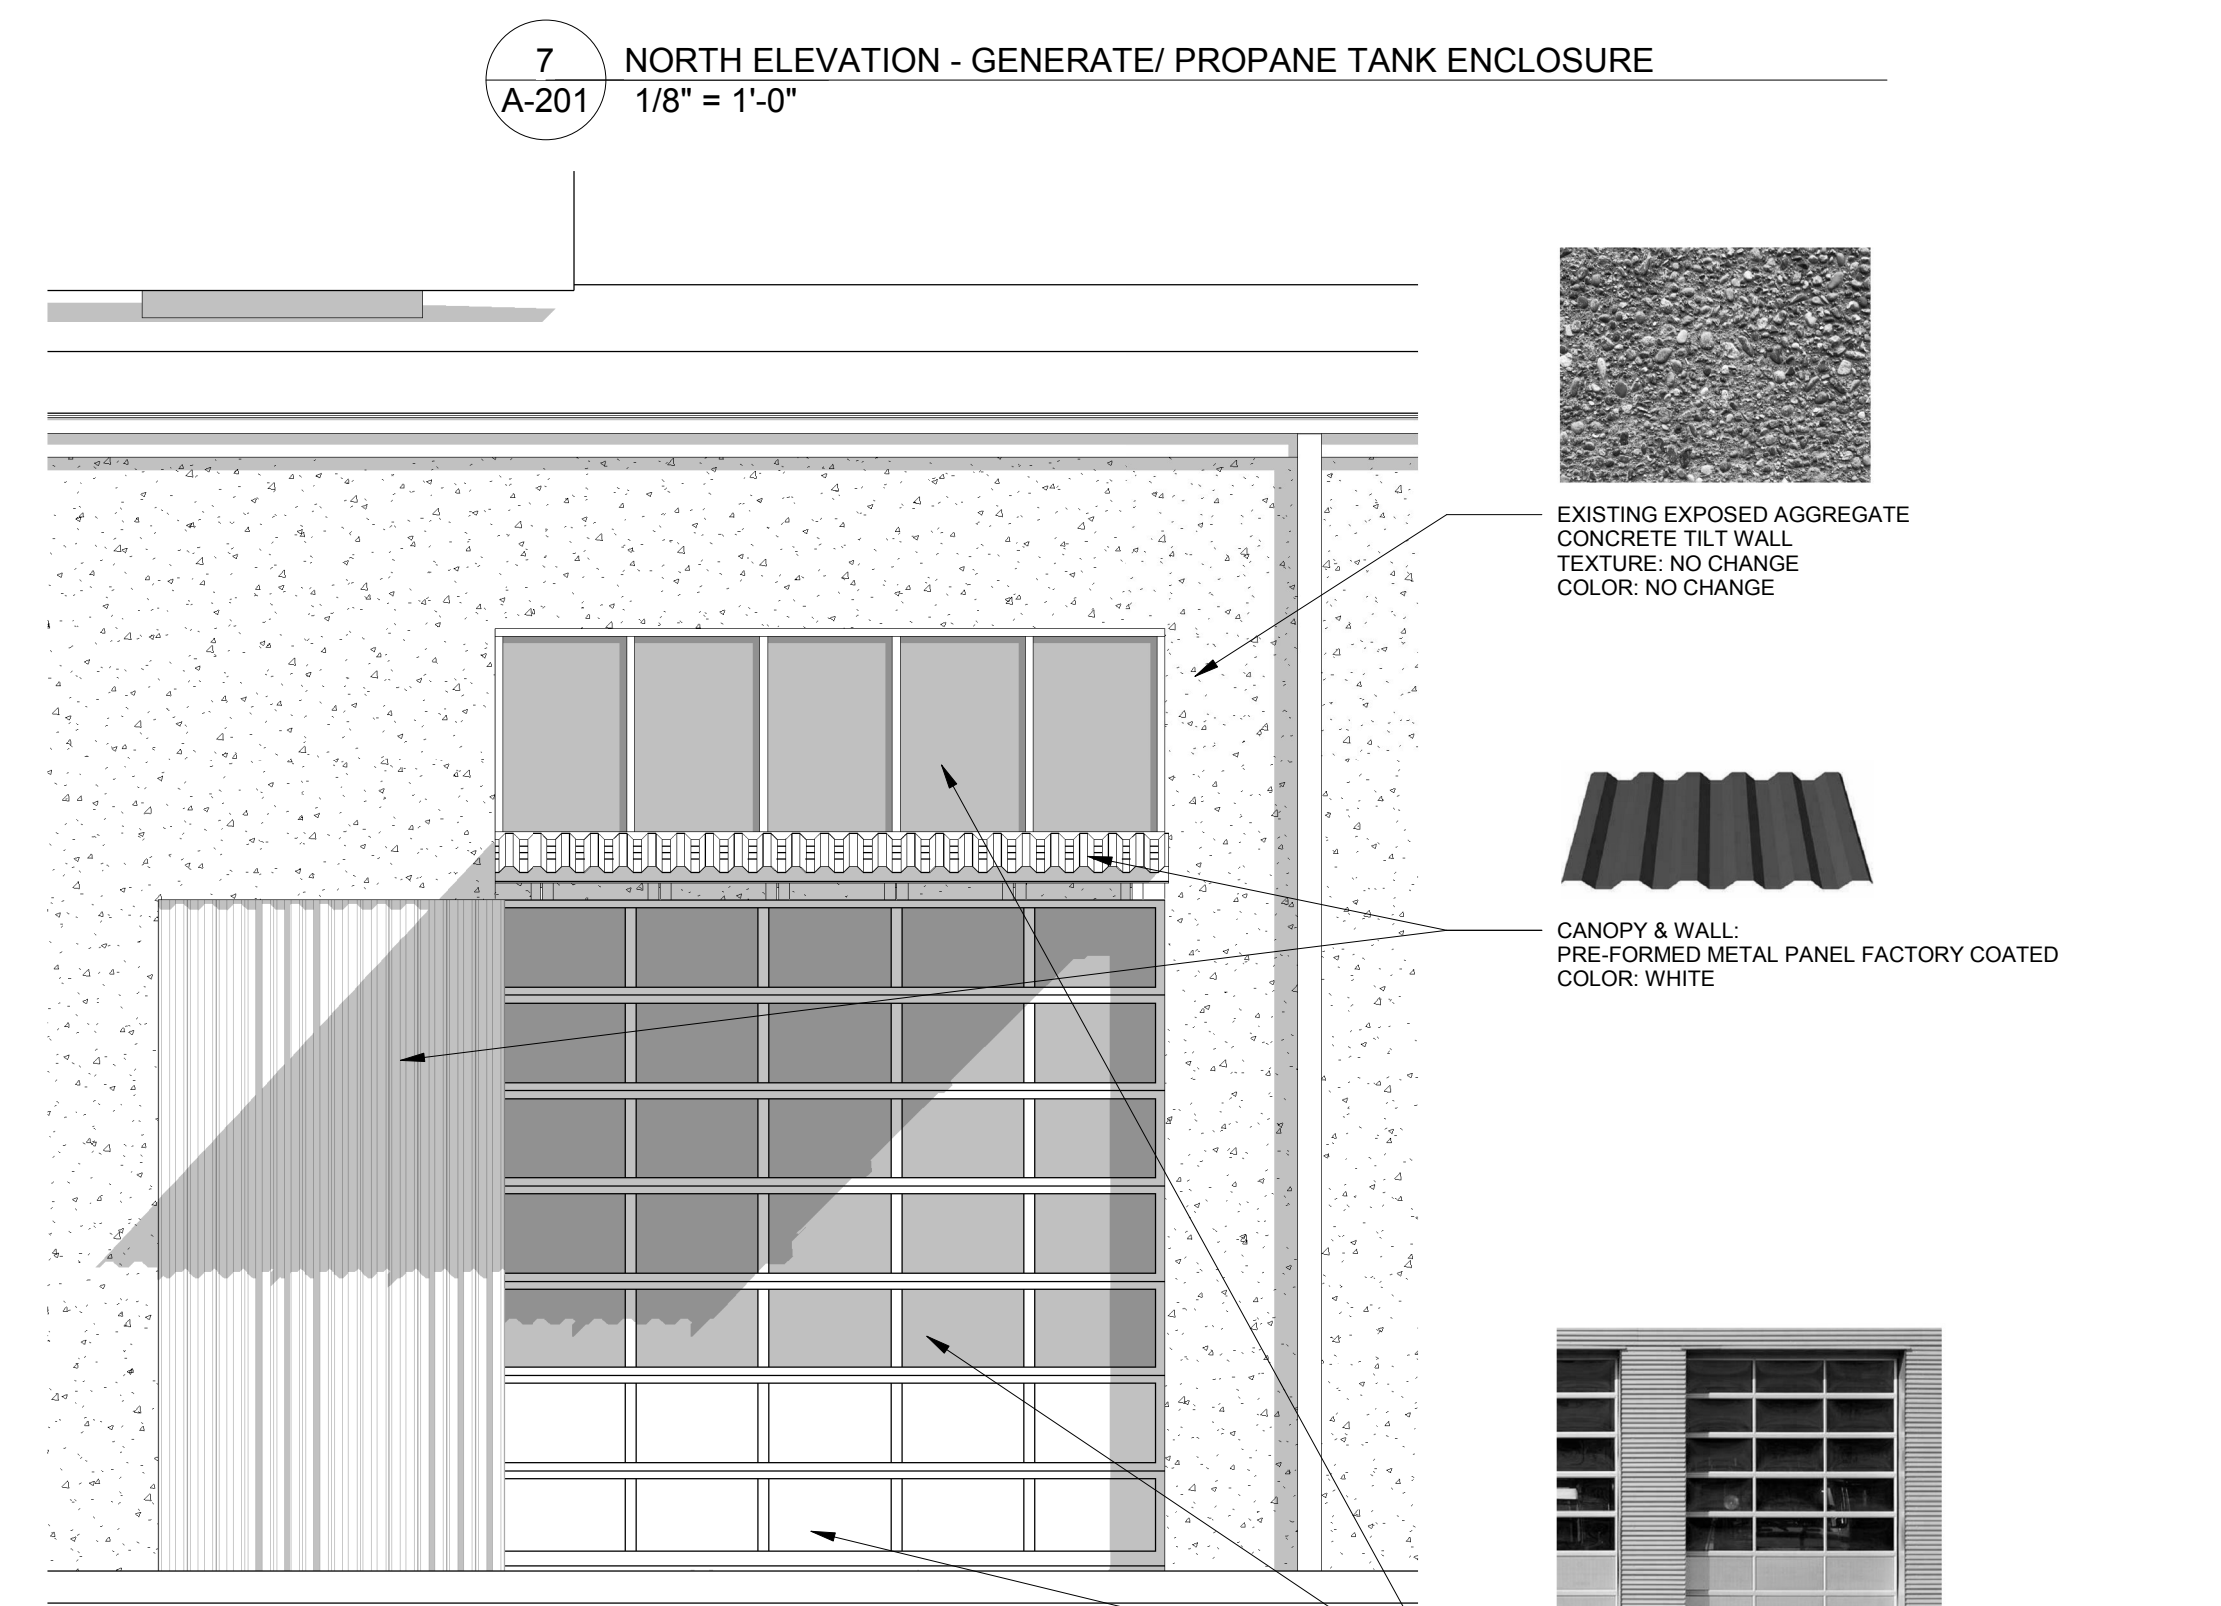

7 NORTH ELEVATION - GENERATE/ PROPANE TANK ENCLOSURE
A-201
1/8" = 1'-0"

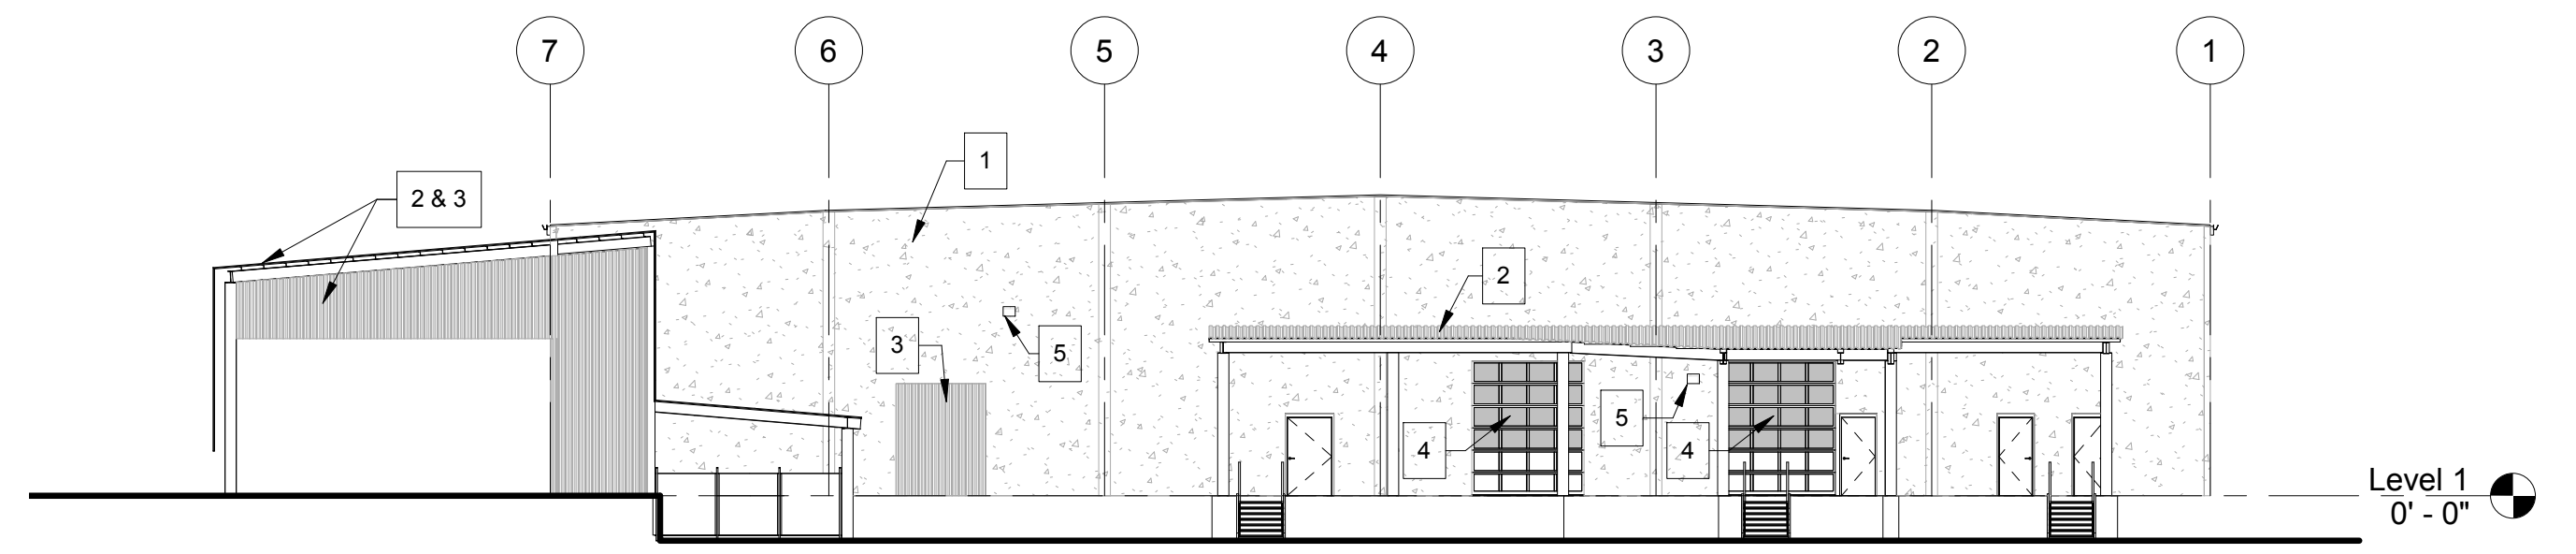

4 NORTH ELEVATION
A-201
1/16" = 1'-0"

5 East Elevation Enlarged
A-201
1/4" = 1'-0"

TVF&R LOGISTICS SERVICE CENTER


9991 SW AVERY ST, TUALATIN, OR 97062

MERRYMAN BARNES ARCHITECTS INC. 4713 N Albina Ave, Suite 304 Portland, OR 97217 503-222-3753 www.merrymabarnesarchitects.com


PROJECT NO.	ISSUE DATE
16-1202	03.08.2019
REVISIONS	
1	04/29/19 REVISION 1

SHEET
BUILDING ELEVATIONS


A-201
ARCHITECTURAL
DESIGN REVIEW
SUBMITTAL
© MERRYMAN BARNES ARCHITECTS, INC.

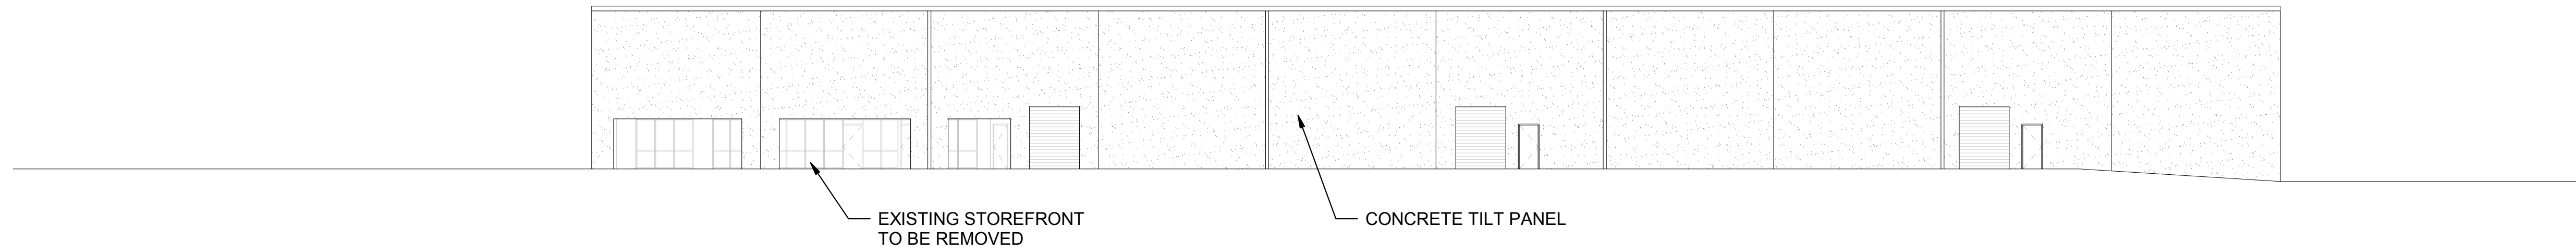


① Level 1 East Elevation - Existing Conditions
1/16" = 1'-0"

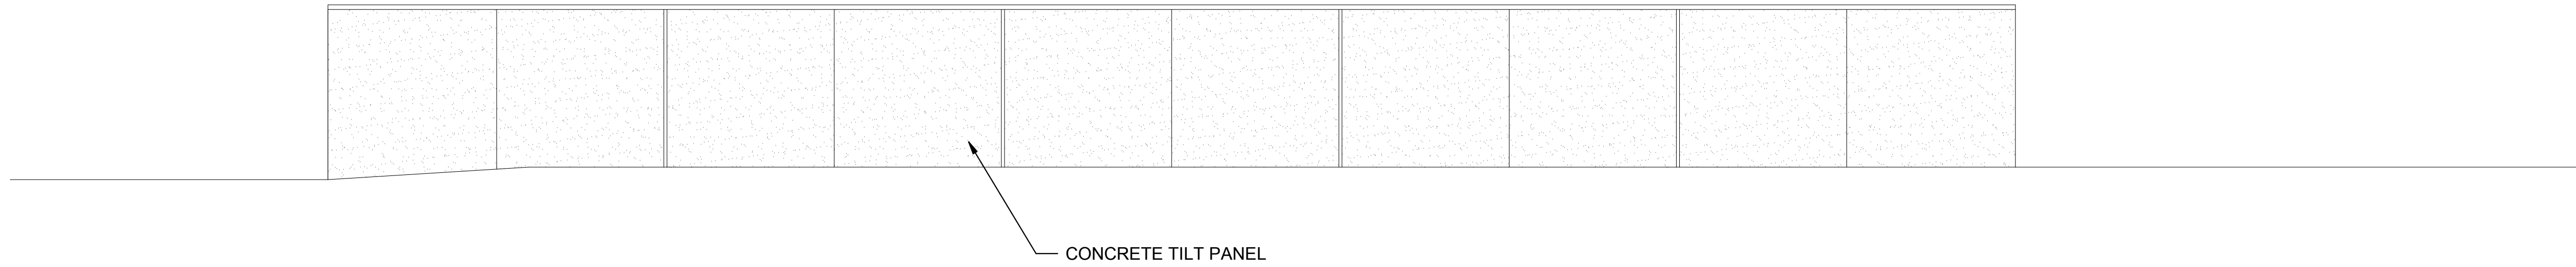

② Level 1 West Elevation - Existing Conditions
1/16" = 1'-0"

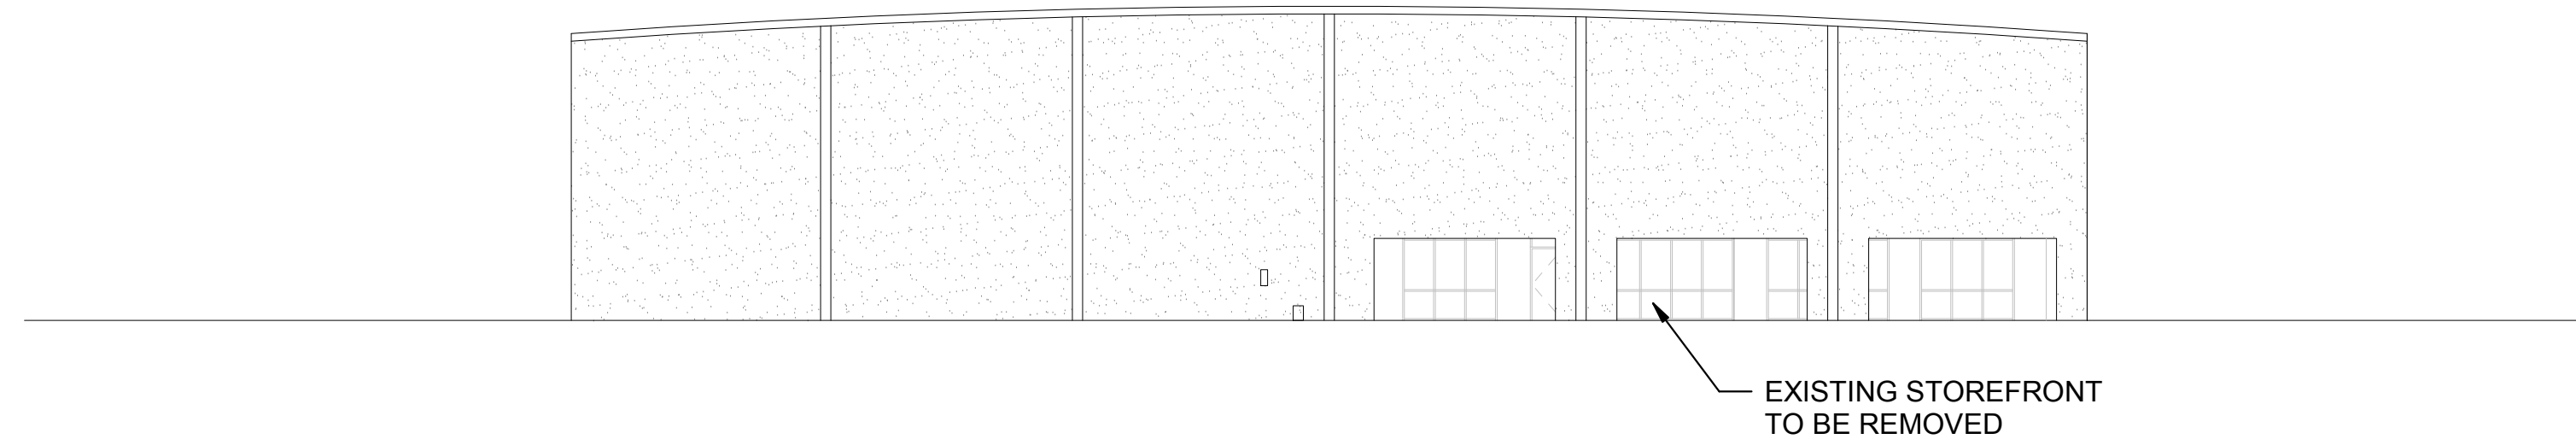

③ Level 1 South Elevation - Existing Conditions
1/16" = 1'-0"

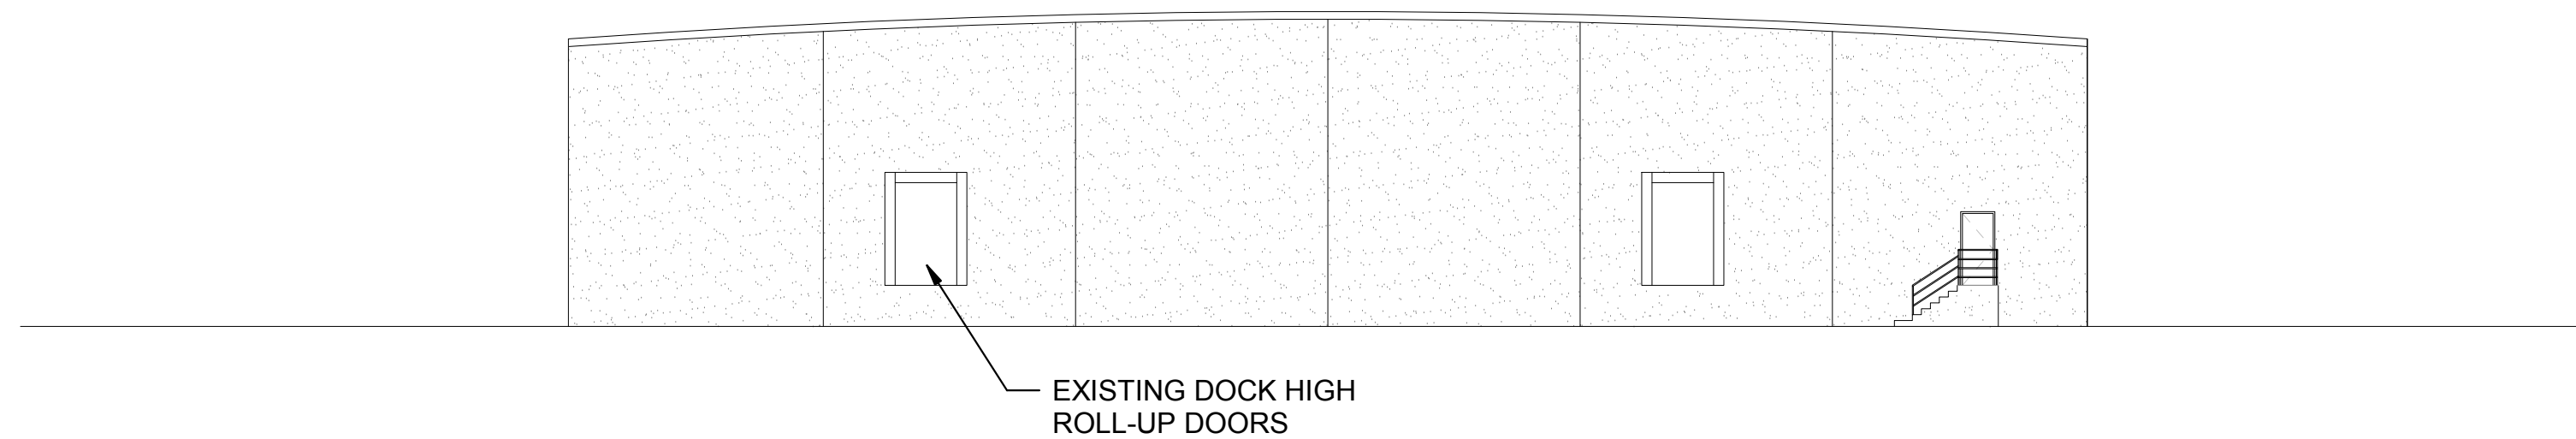

④ Level 1 North Elevation - Existing Conditions
1/16" = 1'-0"

TVF&R LOGISTICS SERVICE CENTER

9991 SW AVERY ST, TUALATIN, OR 97062
CLIENT: EMERICK CONSTRUCTION



MERRYMAN BARNES ARCHITECTS, INC. 4713 N. Albina Ave, Suite 304, Portland, OR 97217, p.503.222.9753 www.merrymanbarnesarchitects.com

PROJECT NO. 16-1202 ISSUE DATE 03.08.2019

REVISIONS


SHEET BUILDING EXISTING ELEVATIONS

A-202

ARCHITECTURAL DESIGN REVIEW SUBMITTAL



① View from Se Corner 1 02.28.2019
12" = 1'-0"

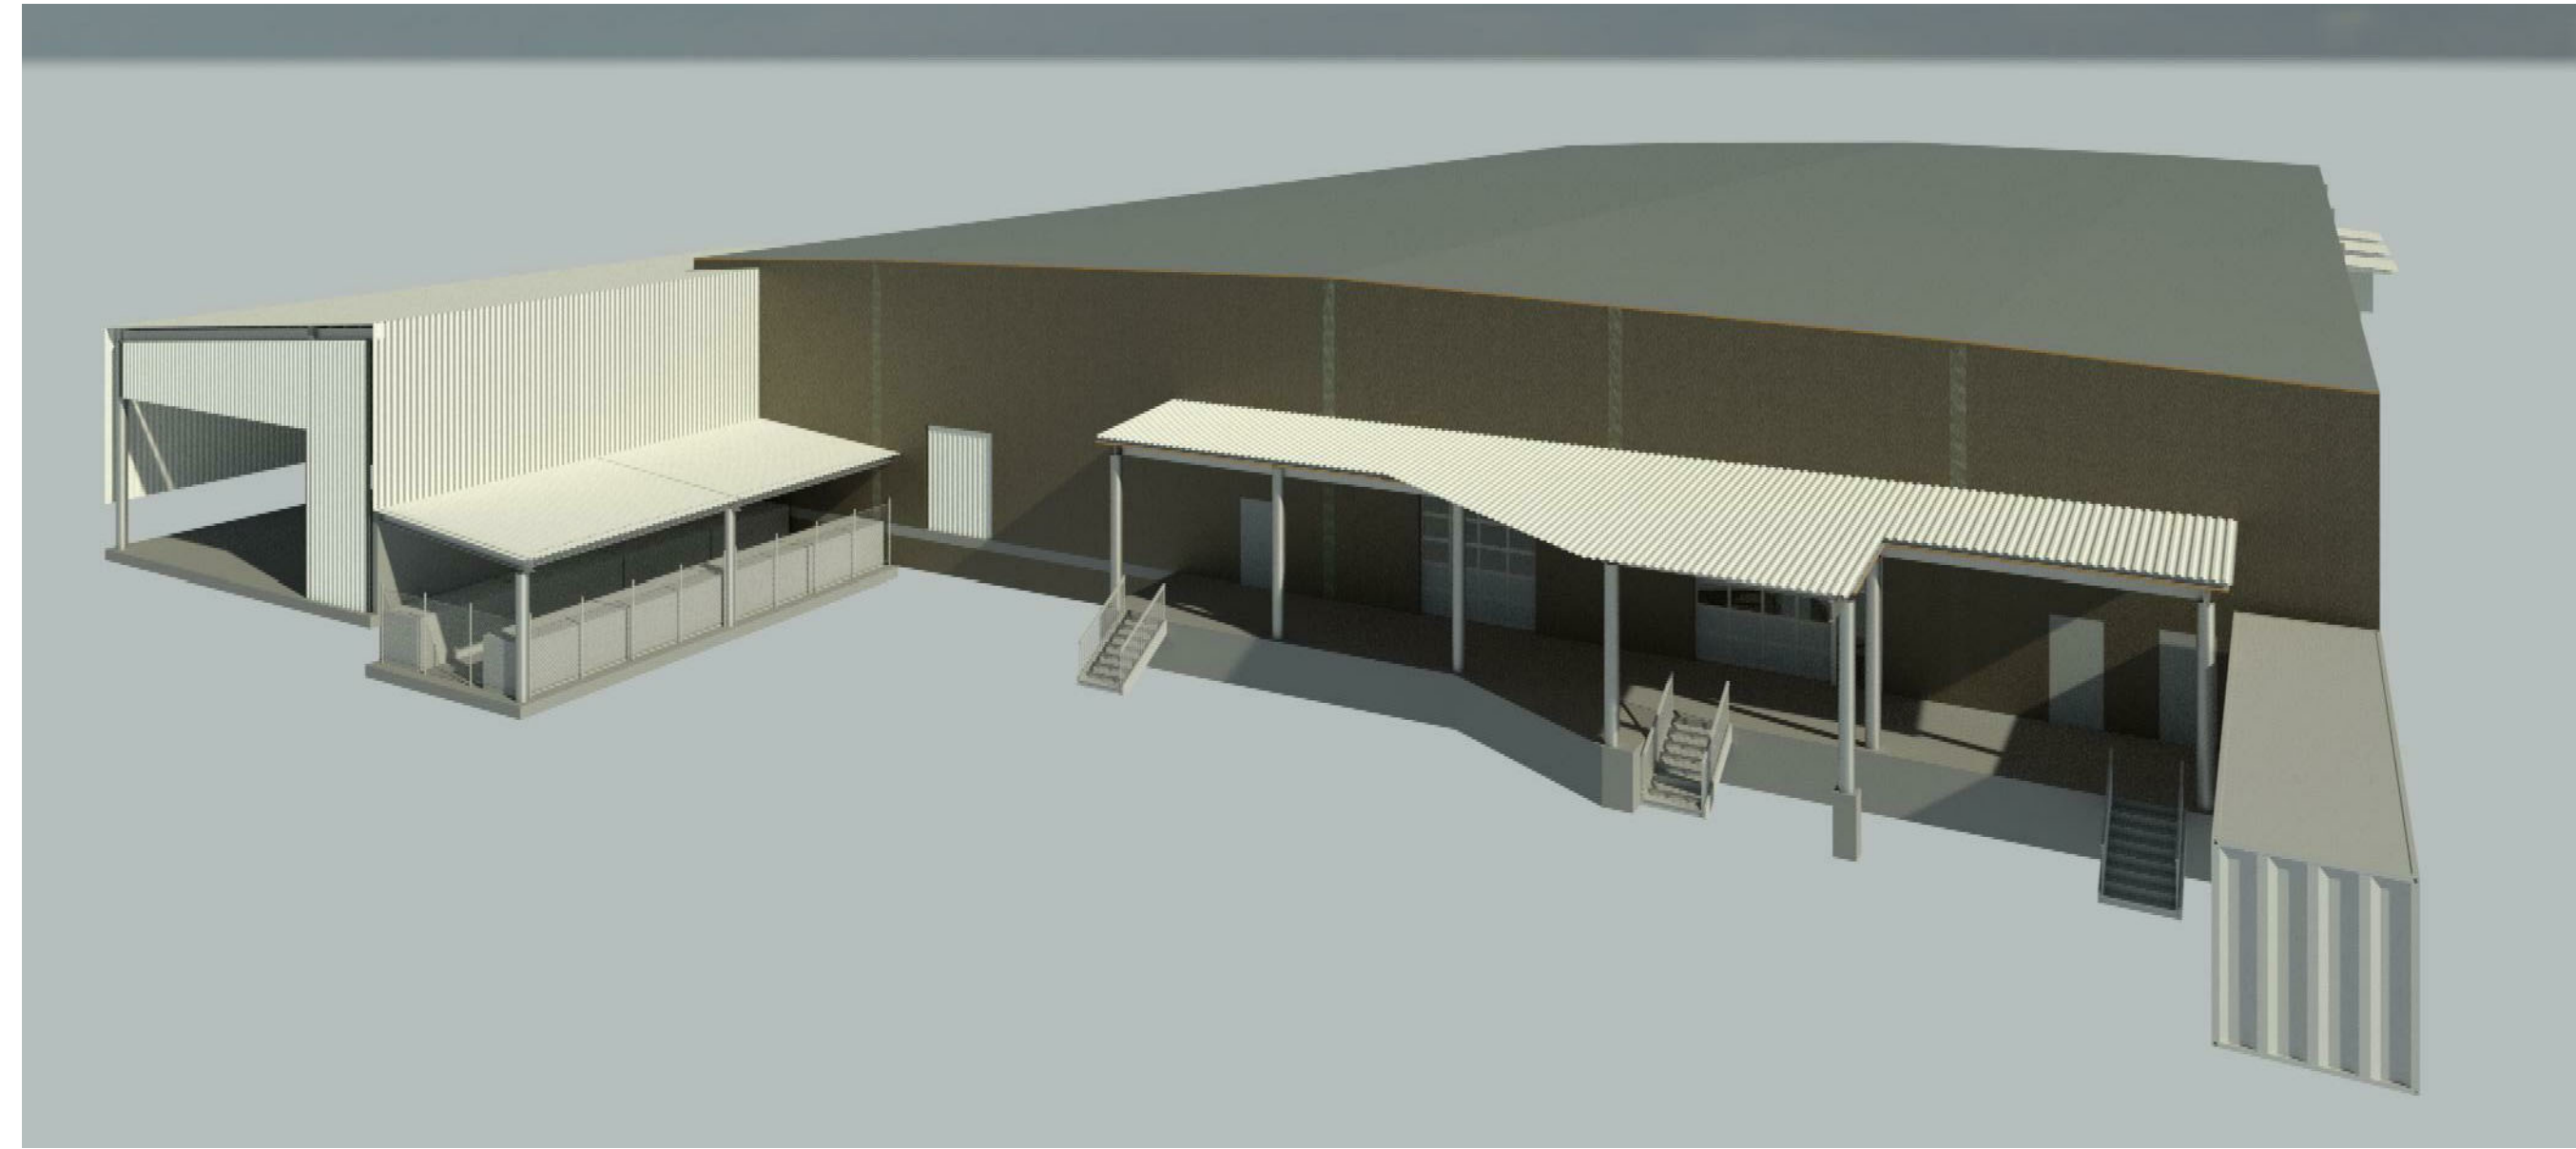

② Bird's-eye View from North
12" = 1'-0"



③ Bird's-eye View from SE
12" = 1'-0"

TVF&R LOGISTICS SERVICE CENTER

9991 SW AVERY ST, TUALATIN, OR 97062
CLIENT: EMERICK CONSTRUCTION

MERRYMAN BARNES ARCHITECTS, INC. 4713 N Albina Ave, Suite 304 Portland, OR 97217 P:503-222-3753 www.merrymabarnesarchitects.com



PROJECT NO. 16-1202 ISSUE DATE 03.08.2019

REVISIONS

SHEET RENDERINGS

A-902

ARCHITECTURAL DESIGN
REVIEW SUBMITTAL