



DWG: 8723\_20220518 PRELIMINARY DRAINAGE EXHIBIT | EX-A


DATE: 12/16/2022

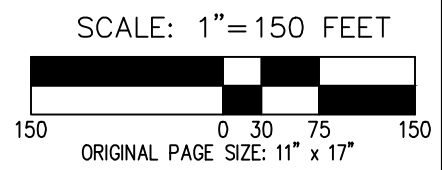



<b>PRELIMINARY BASIN MAP</b>		FIGURE
<b>NORWOOD MULTI-FAMILY</b>		<b>4</b>
AKS ENGINEERING & FORESTRY, LLC 12965 SW HERMAN RD, STE 100 TUALATIN, OR 97062 503.563.6151    WWW.AKS-ENG.COM		DRWN: JAM CHKD: AMC AKS JOB: <b>8723</b>

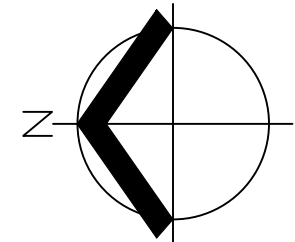

DWG: 8723\_20221205 SANITARY CAPACITY EXHIBIT | SAN AVAILABILITY

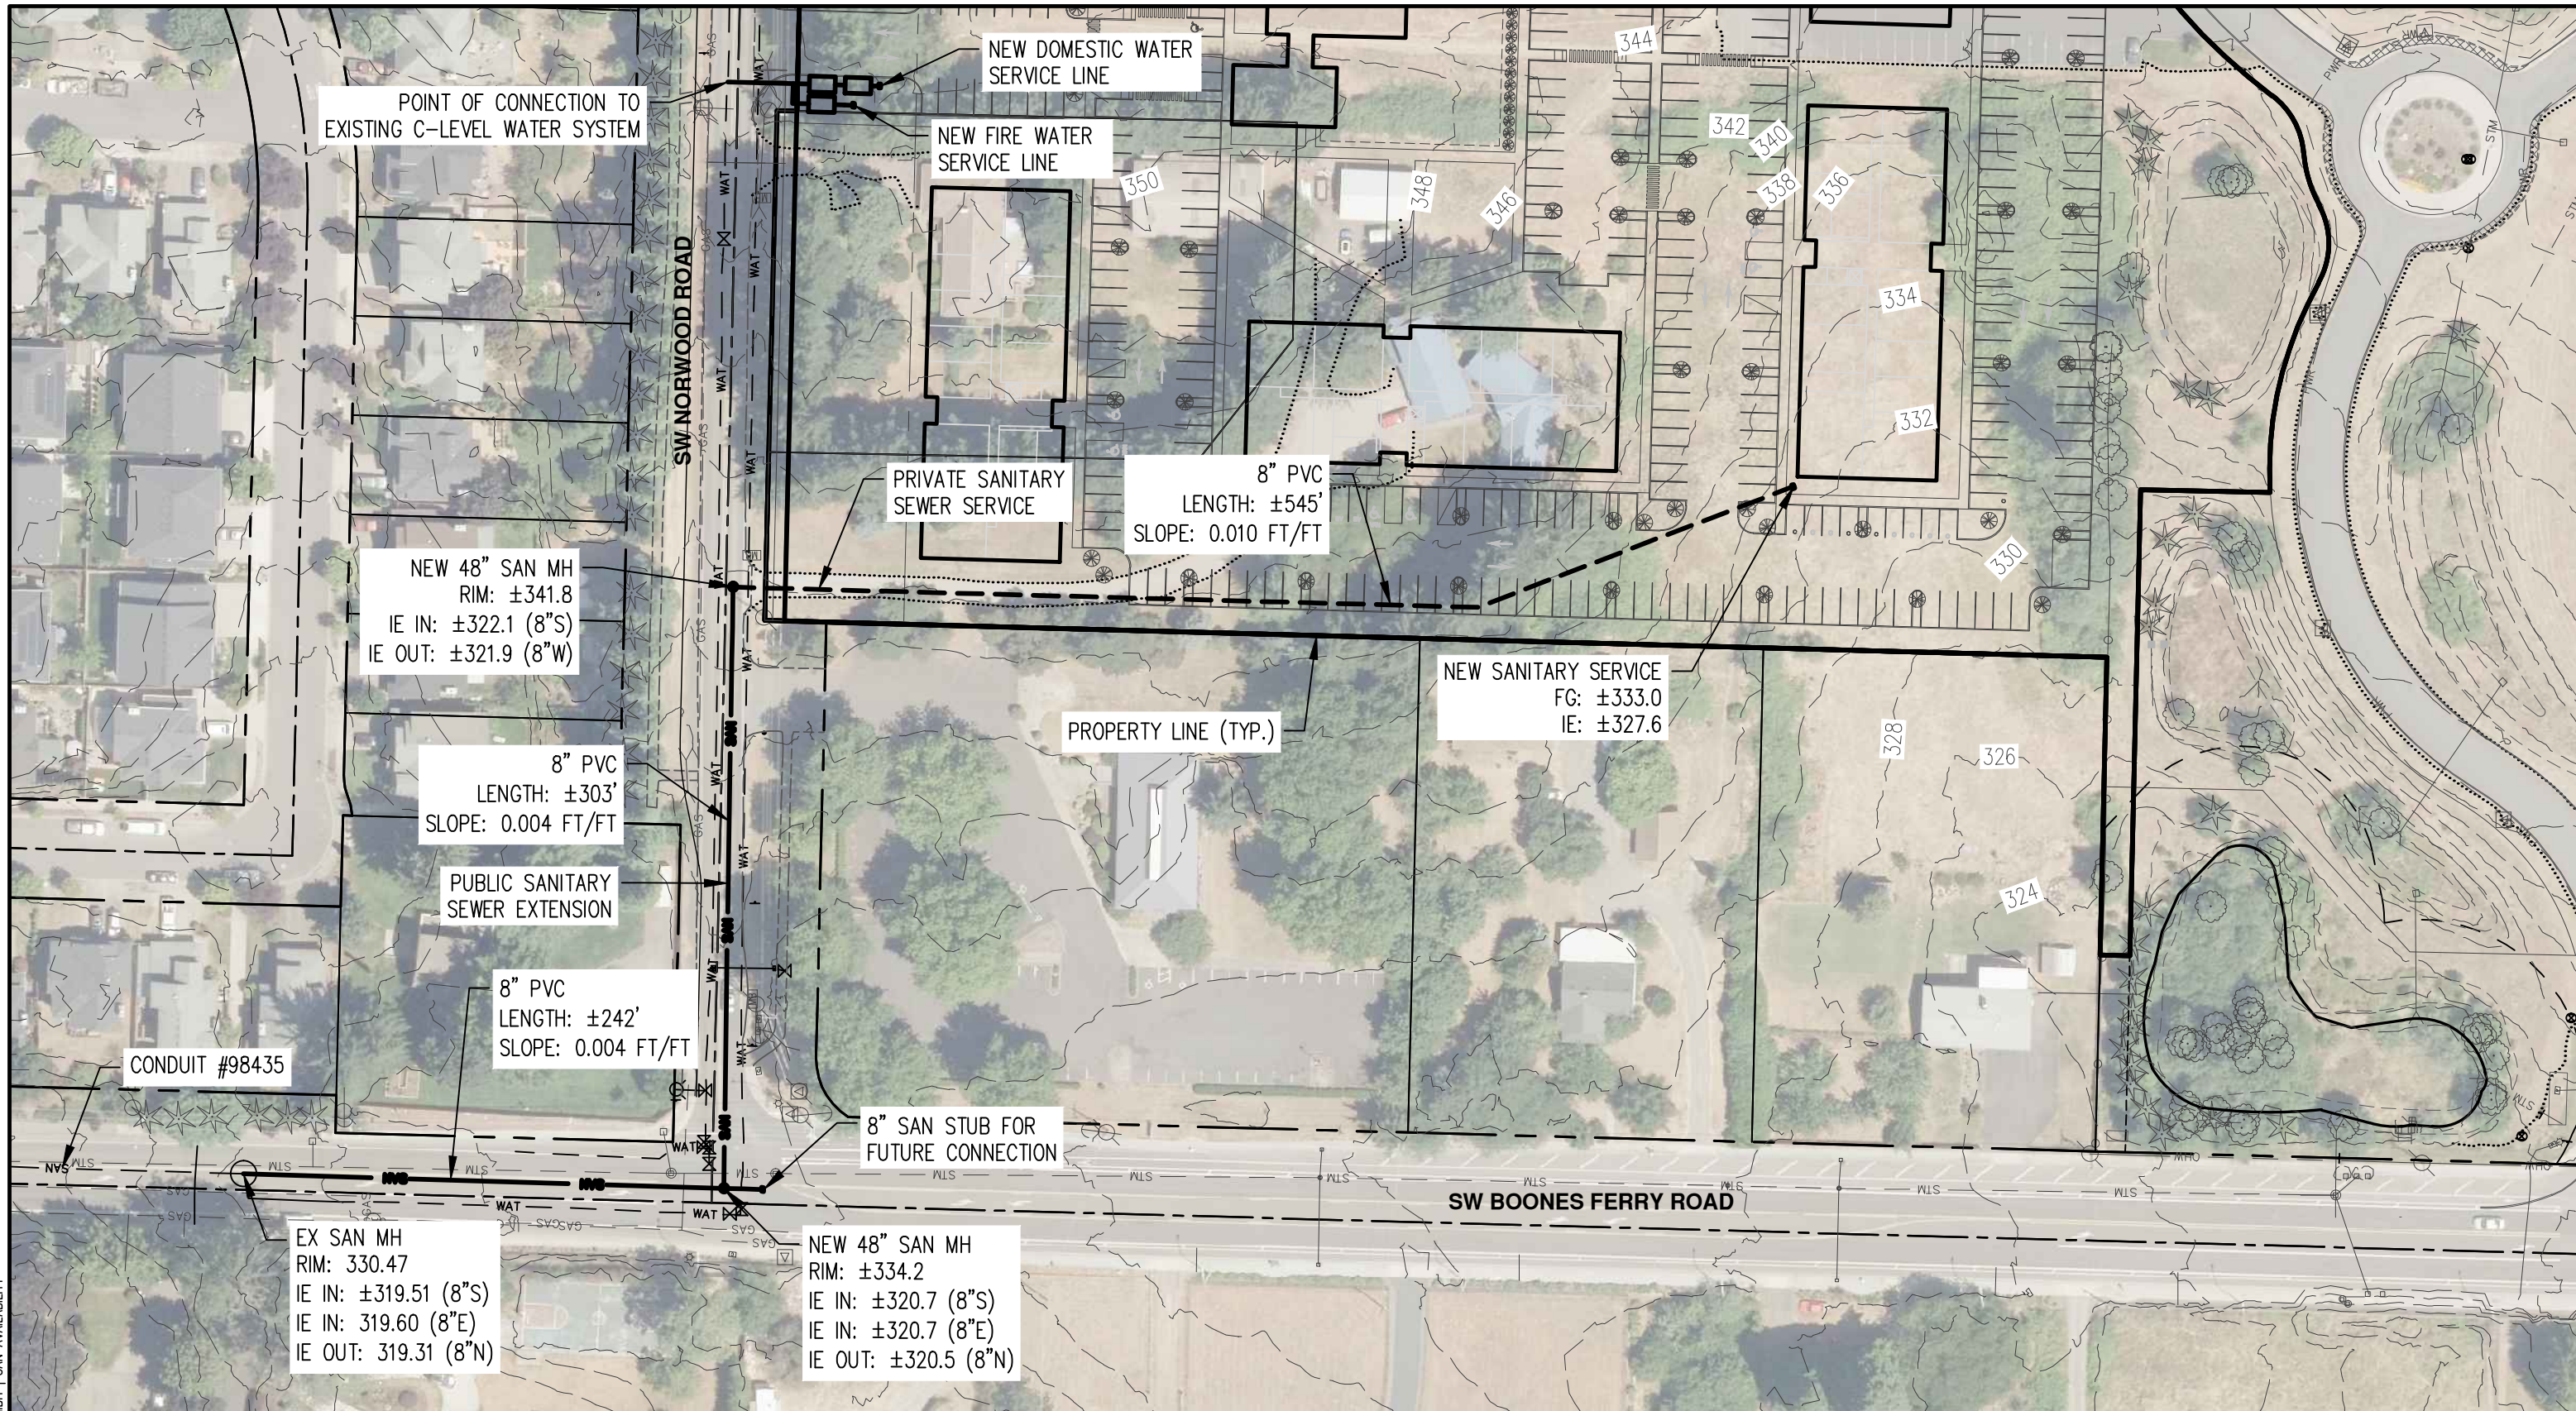




DATE: 12/16/2022

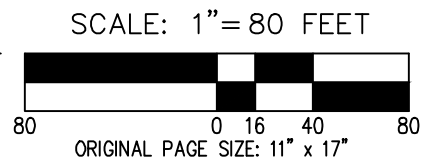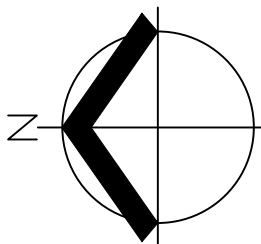

<b>PRELIMINARY SANITARY SEWER LAYOUT</b>		FIGURE
<b>NORWOOD MULTI-FAMILY</b>		<b>2</b>
AKS ENGINEERING & FORESTRY, LLC 12965 SW HERMAN RD #100 TUALATIN, OR 97062 503.563.6151    WWW.AKS-ENG.COM		DRWN: JAM CHKD: AMC AKS JOB: 8723



DWG: 8723 20220908 STORM AVAILABILITY EXHIBIT | STORM LAYOUT

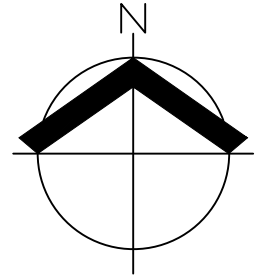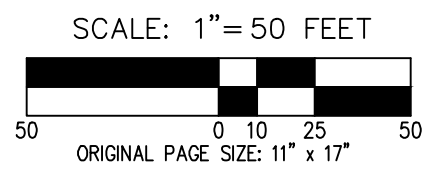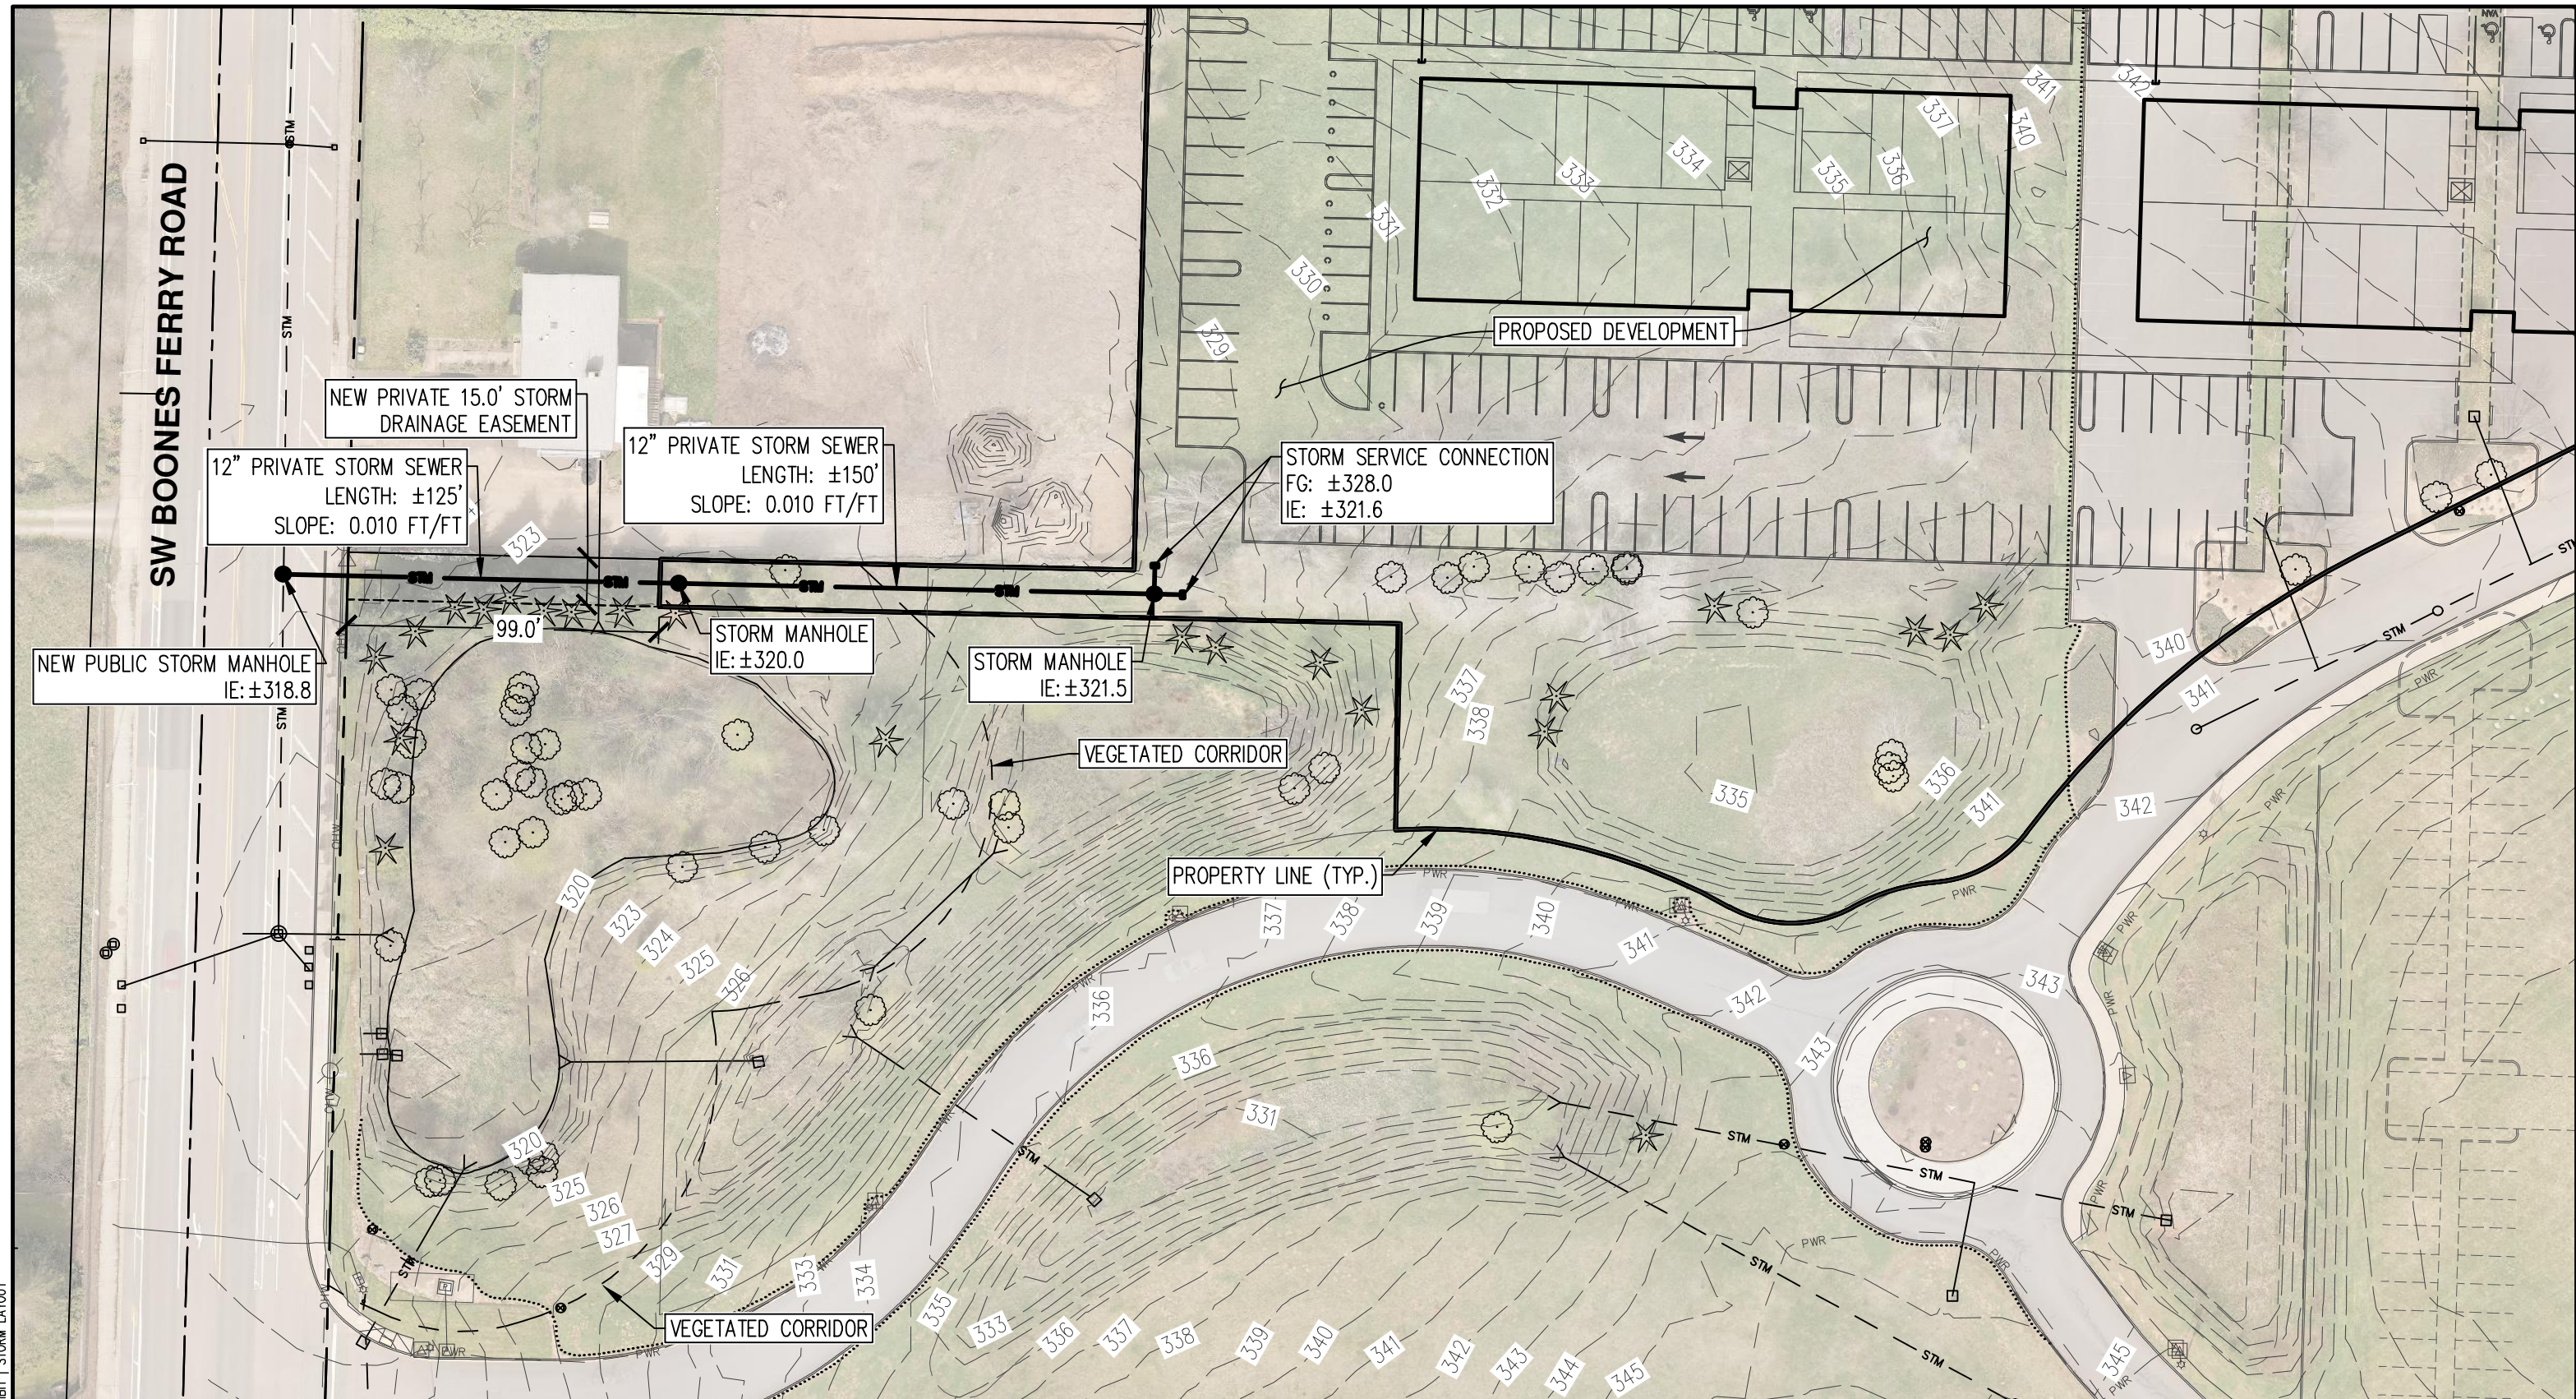

DATE: 12/16/2022

<b>PRELIMINARY STORMWATER LAYOUT</b>		FIGURE
<b>NORWOOD MULTI-FAMILY</b>		<b>3</b>
AKS ENGINEERING & FORESTRY, LLC 12965 SW HERMAN RD #100 TUALATIN, OR 97062 503.563.6151 WWW.AKS-ENG.COM		DRWN: JAM CHKD: AMC AKS JOB: 8723

