


EXISTING TREE LEGEND

+ EXISTING DECIDUOUS & BROADLEAF EVERGREEN TREES
 A=ASH, B=BIROCH, BM=BIGLEAF MAPLE, C=CHERRY, E=ELM??, FC=FLOWERING CHERRY,
 H=HAWTHORNE, L=LAUREL, LD=LOUST, LP=LONDON PLANETREE, NI=NORWAY MAPLE,
 O=OAK, PL=PLUM, RA=RED ALDER, RM=RED MAPLE, SG=SWEET GUM, W=WILLOW
 + EXISTING CONIFER TREES
 DF=DOUGLAS FIR, P=PINE

NOTES
 1. TREES SHOWN ARE APPROXIMATE LOCATIONS ONLY.
 2. STREET TREES ARE SHOWN BUT NOT NUMBERED AS THEY ARE OFF PROPERTY AND IN THE ROW. STREET TREES ARE LONDON PLANETREES.

CHRISTOPHER FRESHLEY
 LANDSCAPE ARCHITECT

EXISTING CONDITIONS PLAN
TODD VILLAGE
 8325 S.W. MOHAWK STREET, TUALATIN, OREGON 97062

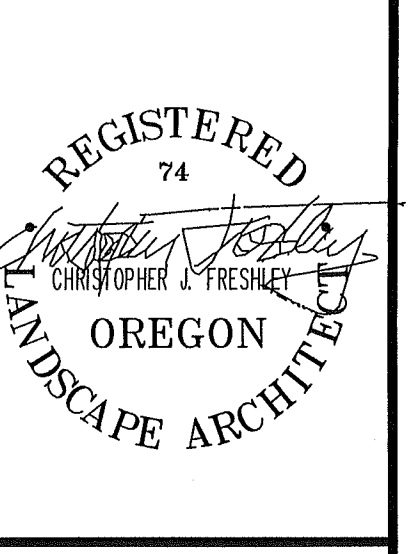

DATE 6.18.2019

DRAWN BY jf


CHECKED BY CF

REVISIONS

CITY OF TUALATIN RECEIVED
 JUL 11 2019
 COMMUNITY DEVELOPMENT & PLANNING DIVISION

SHEET

L1

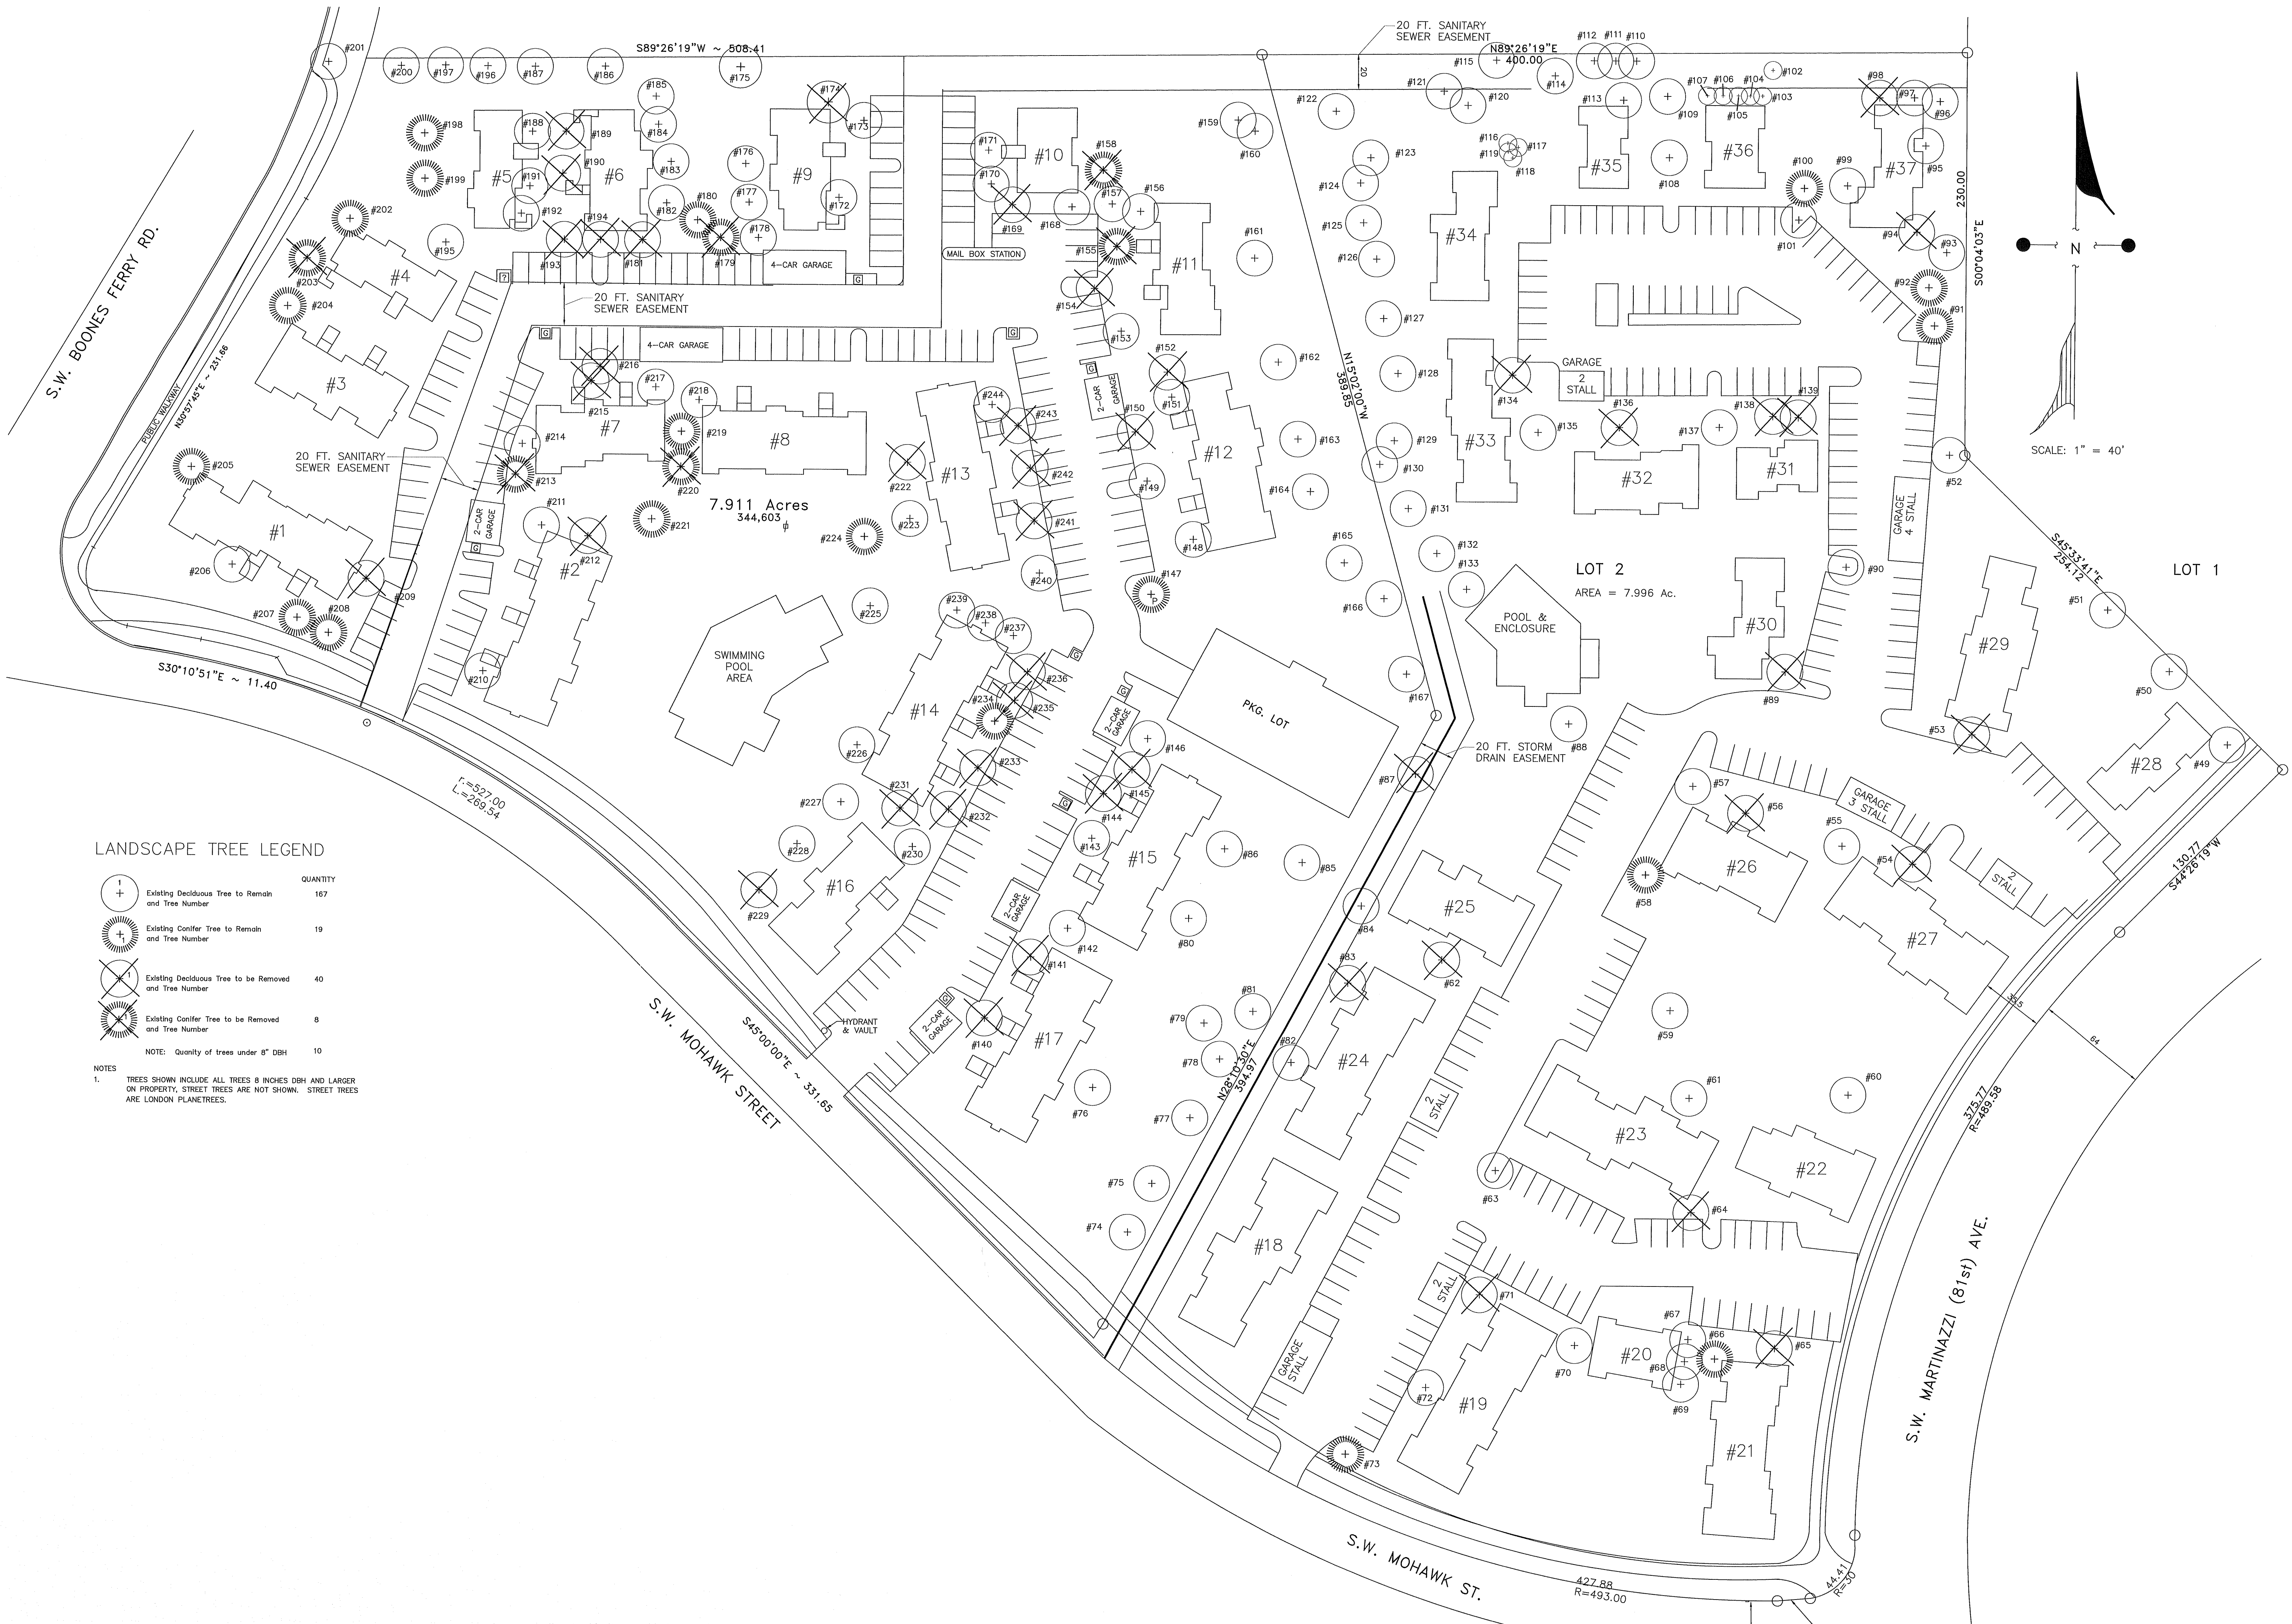

CHRISTOPHER FRESHLEY
LANDSCAPE ARCHITECT
9044 S.W. 34th Place • PORTLAND, OREGON 97219 • 503/252-1881

TREE PRESERVATION PLAN
TODD VILLAGE
8325 S.W. MOHAWK STREET, TUALATIN, OREGON 97062

REGISTERED
74
CHRISTOPHER FRESHLEY
LANDSCAPE ARCHITECT
OREGON

DATE
6.18.2019

DRAWN BY
jf

CHECKED BY
CF


REVISIONS

SHEET
L2

LANDSCAPE TREE LEGEND

Symbol	Description	Quantity
(+)	Existing Deciduous Tree to Remain and Tree Number	167
(+)	Existing Conifer Tree to Remain and Tree Number	19
(-)	Existing Deciduous Tree to be Removed and Tree Number	40
(-)	Existing Conifer Tree to be Removed and Tree Number	8
NOTE: Quantity of trees under 8" DBH		10


NOTES
1. TREES SHOWN INCLUDE ALL TREES 8 INCHES DBH AND LARGER ON PROPERTY. STREET TREES ARE NOT SHOWN. STREET TREES ARE LONDON PLANETREES.

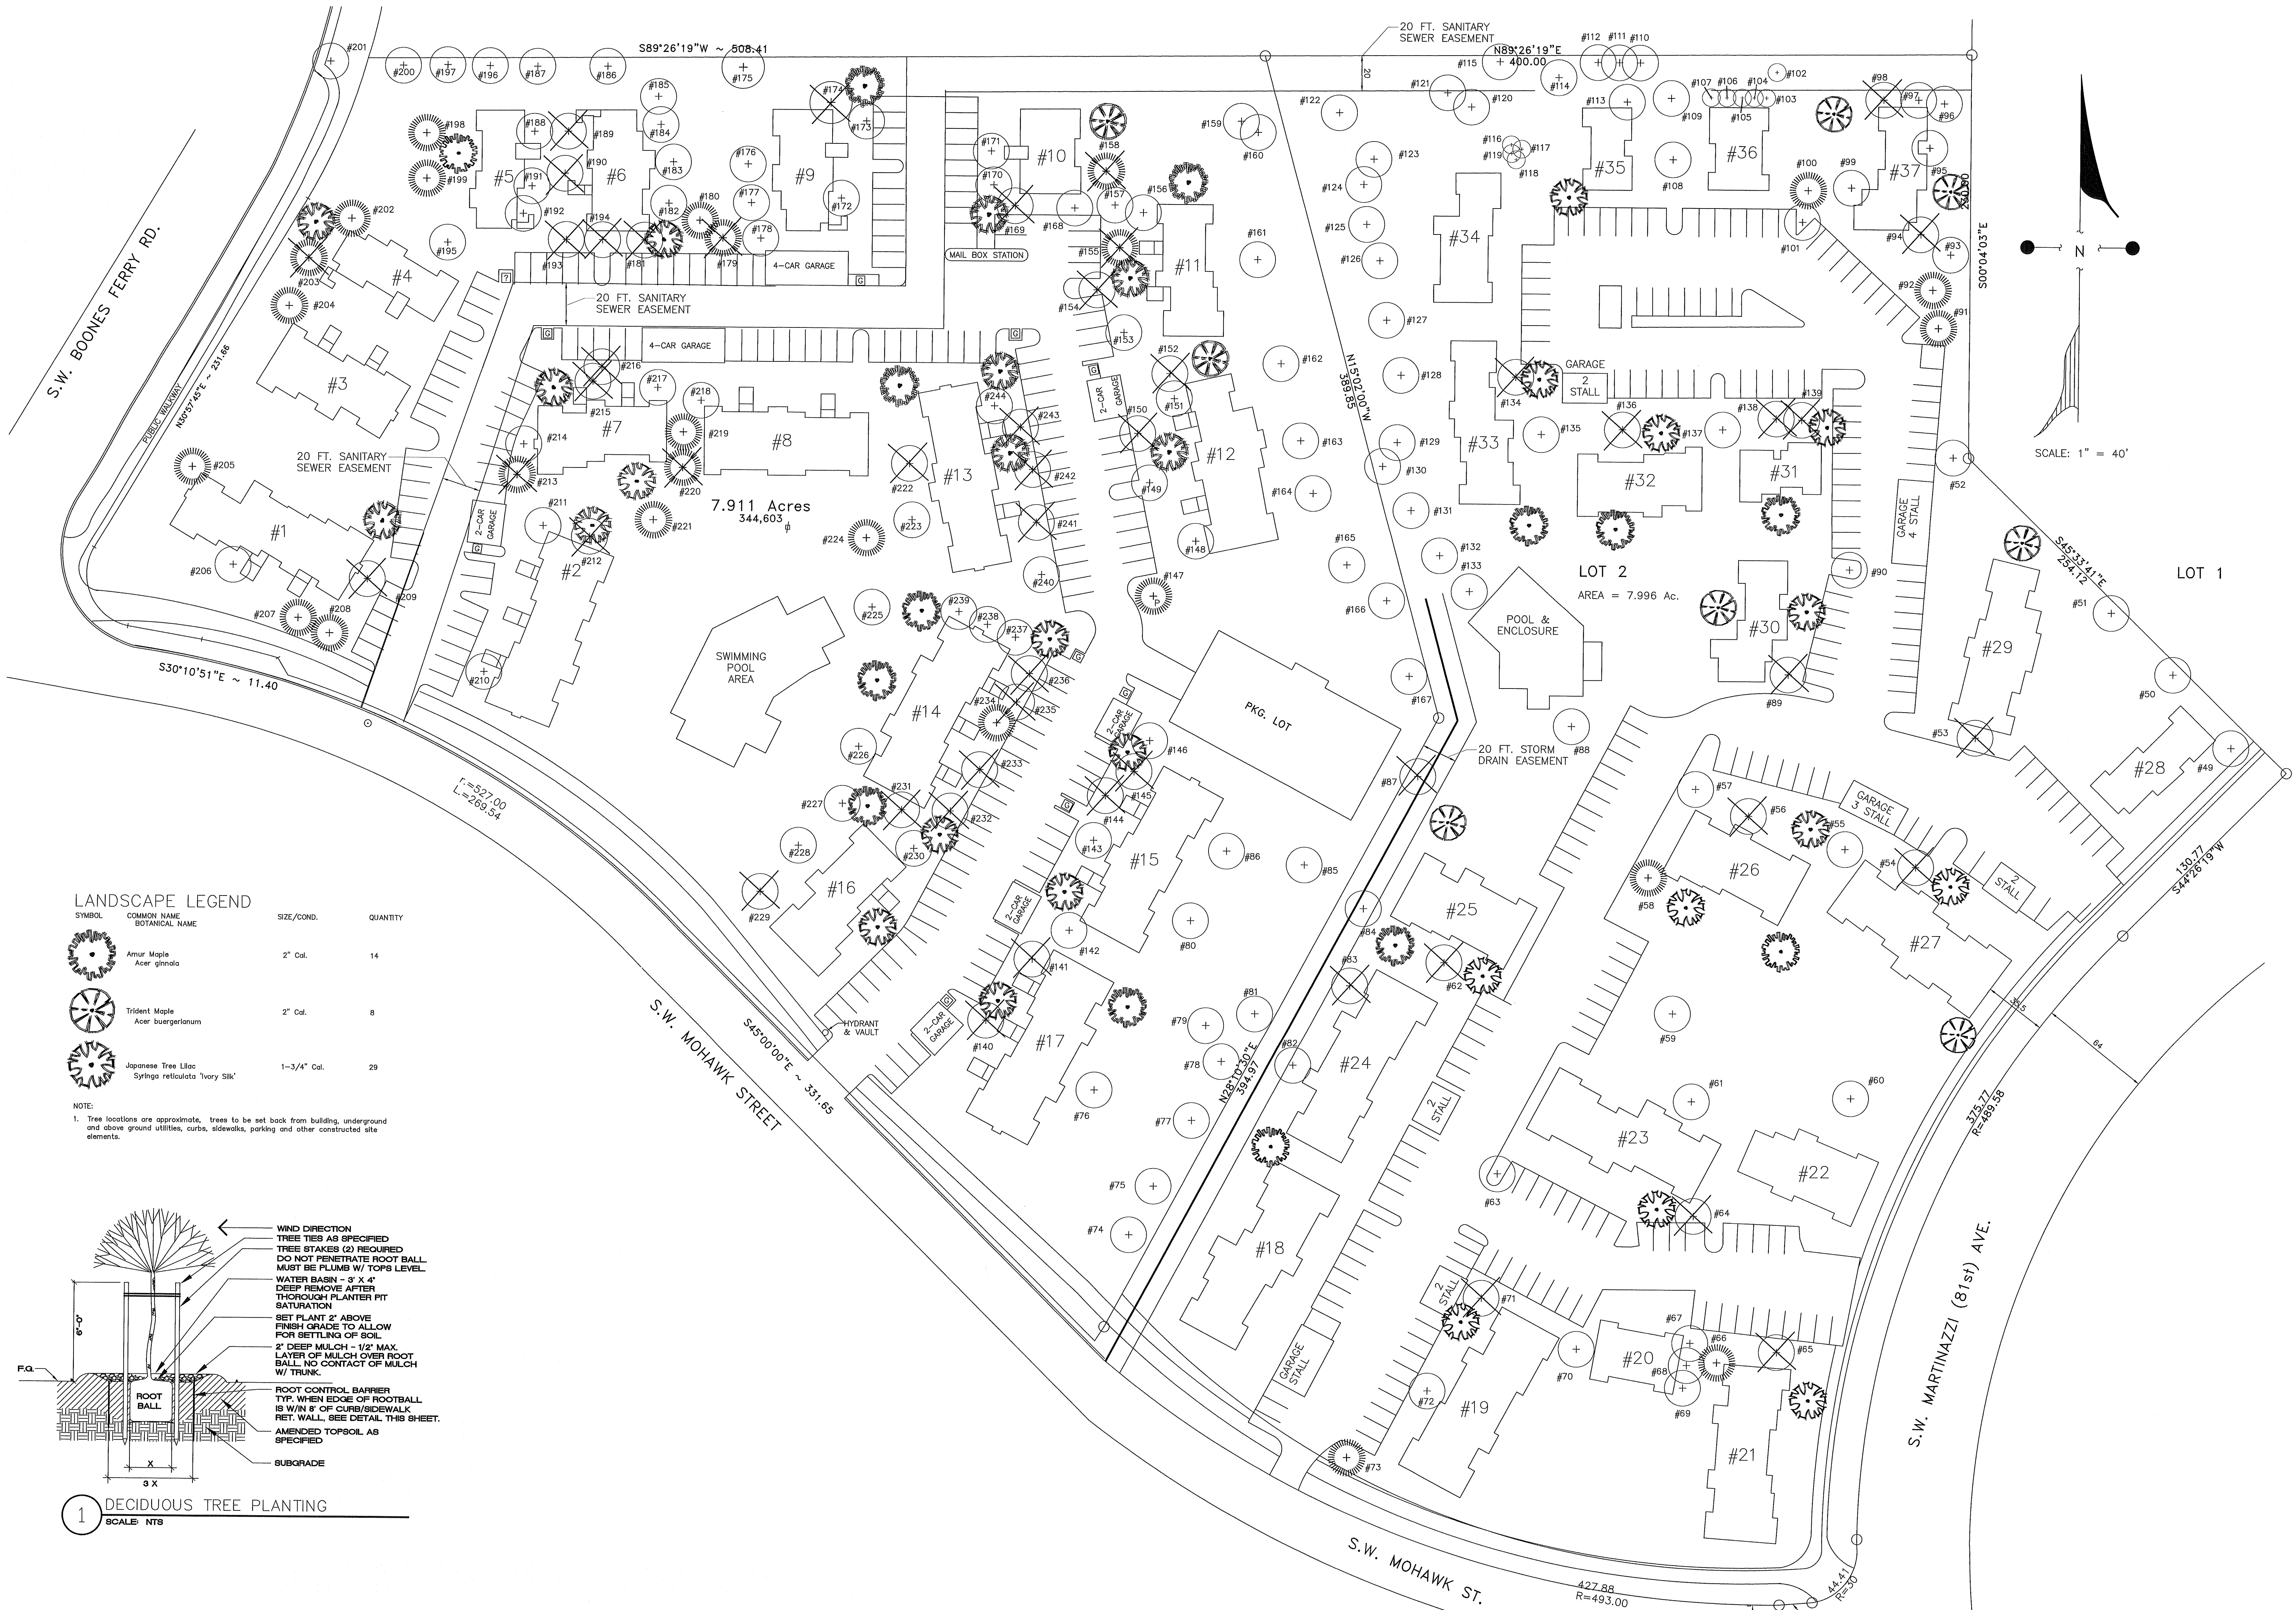

LANDSCAPE LEGEND

SYMBOL	COMMON NAME BOTANICAL NAME	SIZE/COND.	QUANTITY
	Amur Maple <i>Acer ginnala</i>	2" Cal.	14
	Trident Maple <i>Acer buergerianum</i>	2" Cal.	8
	Japanese Tree Lilac <i>Syringa reticulata 'Ivory Silk'</i>	1-3/4" Cal.	29

NOTE:
1. Tree locations are approximate, trees to be set back from building, underground and above ground utilities, curbs, sidewalks, parking and other constructed site elements.

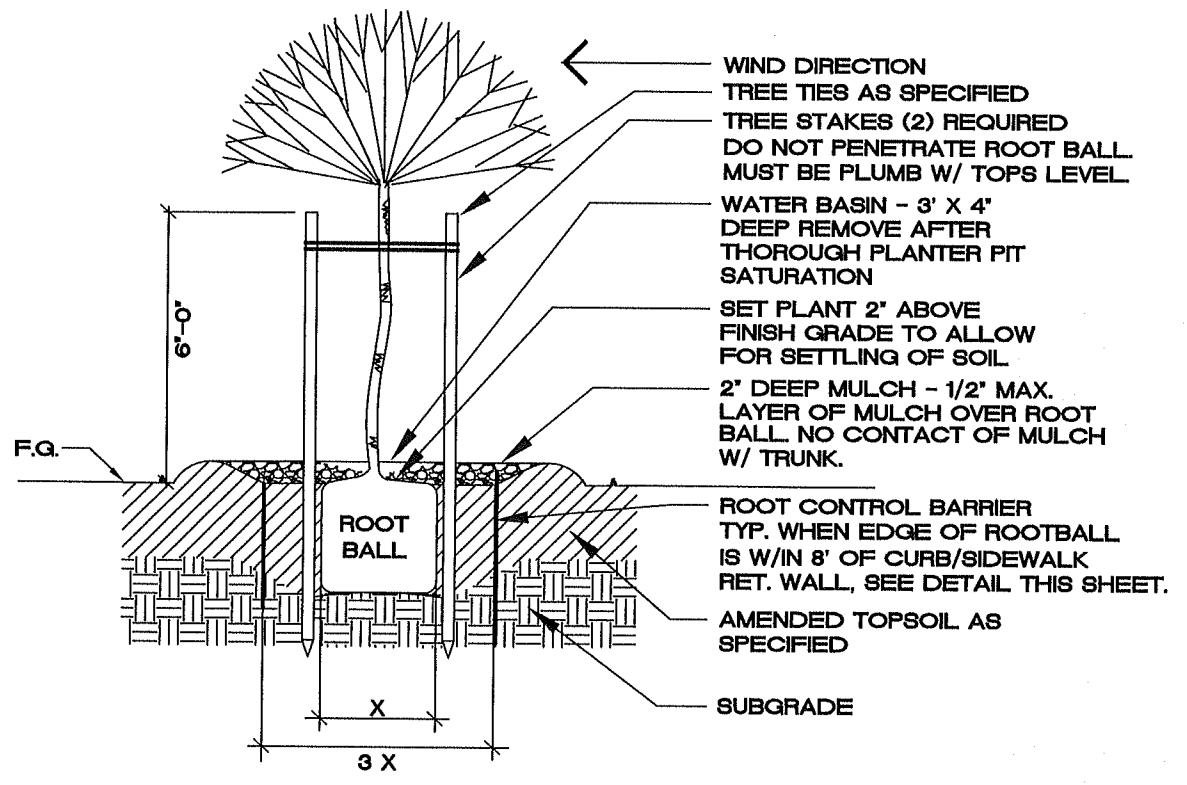

1 DECIDUOUS TREE PLANTING
SCALE: NTS

**CHRISTOPHER FRESHLEY
LANDSCAPE ARCHITECT**
3944 S.W. 38th Place • PORTLAND, OREGON 97221 • 503/252-9881

**LANDSCAPE PLAN
TODD VILLAGE**
8325 S.W. MOHAWK STREET, TUALATIN, OREGON 97062

REGISTERED
74
Christopher Freshley
CHRISTOPHER FRESHLEY
LANDSCAPE ARCHITECT
OREGON

DATE 6.18.2019

DRAWN BY jf

CHECKED BY CF

REVISIONS

SHEET
L3