

LANDSCAPE TREE LEGEND

Symbol	Description	Quantity
(+)	Existing Deciduous Tree to Remain and Tree Number	167
(+)	Existing Conifer Tree to Remain and Tree Number	19
(-)	Existing Deciduous Tree to be Removed and Tree Number	40
(-)	Existing Conifer Tree to be Removed and Tree Number	8
NOTE: Quantity of trees under 8" DBH		10

NOTES  
 1. TREES SHOWN INCLUDE ALL TREES 8 INCHES DBH AND LARGER ON PROPERTY. STREET TREES ARE NOT SHOWN. STREET TREES ARE LONDON PLANETREES.

CHRISTOPHER FRESHLEY  
 LANDSCAPE ARCHITECT  
 9044 S.W. 34th Place • PORTLAND, OREGON 97224 • 503/252-1881

TREE PRESERVATION PLAN  
**TODD VILLAGE**  
 8325 S.W. MOHAWK STREET, TUALATIN, OREGON 97062

REGISTERED  
 74  
 CHRISTOPHER FRESHLEY  
 LANDSCAPE ARCHITECT  
 OREGON

DATE  
 6.18.2019


DRAWN BY  
 jf

CHECKED BY  
 CF

REVISIONS

SHEET  
**L2**




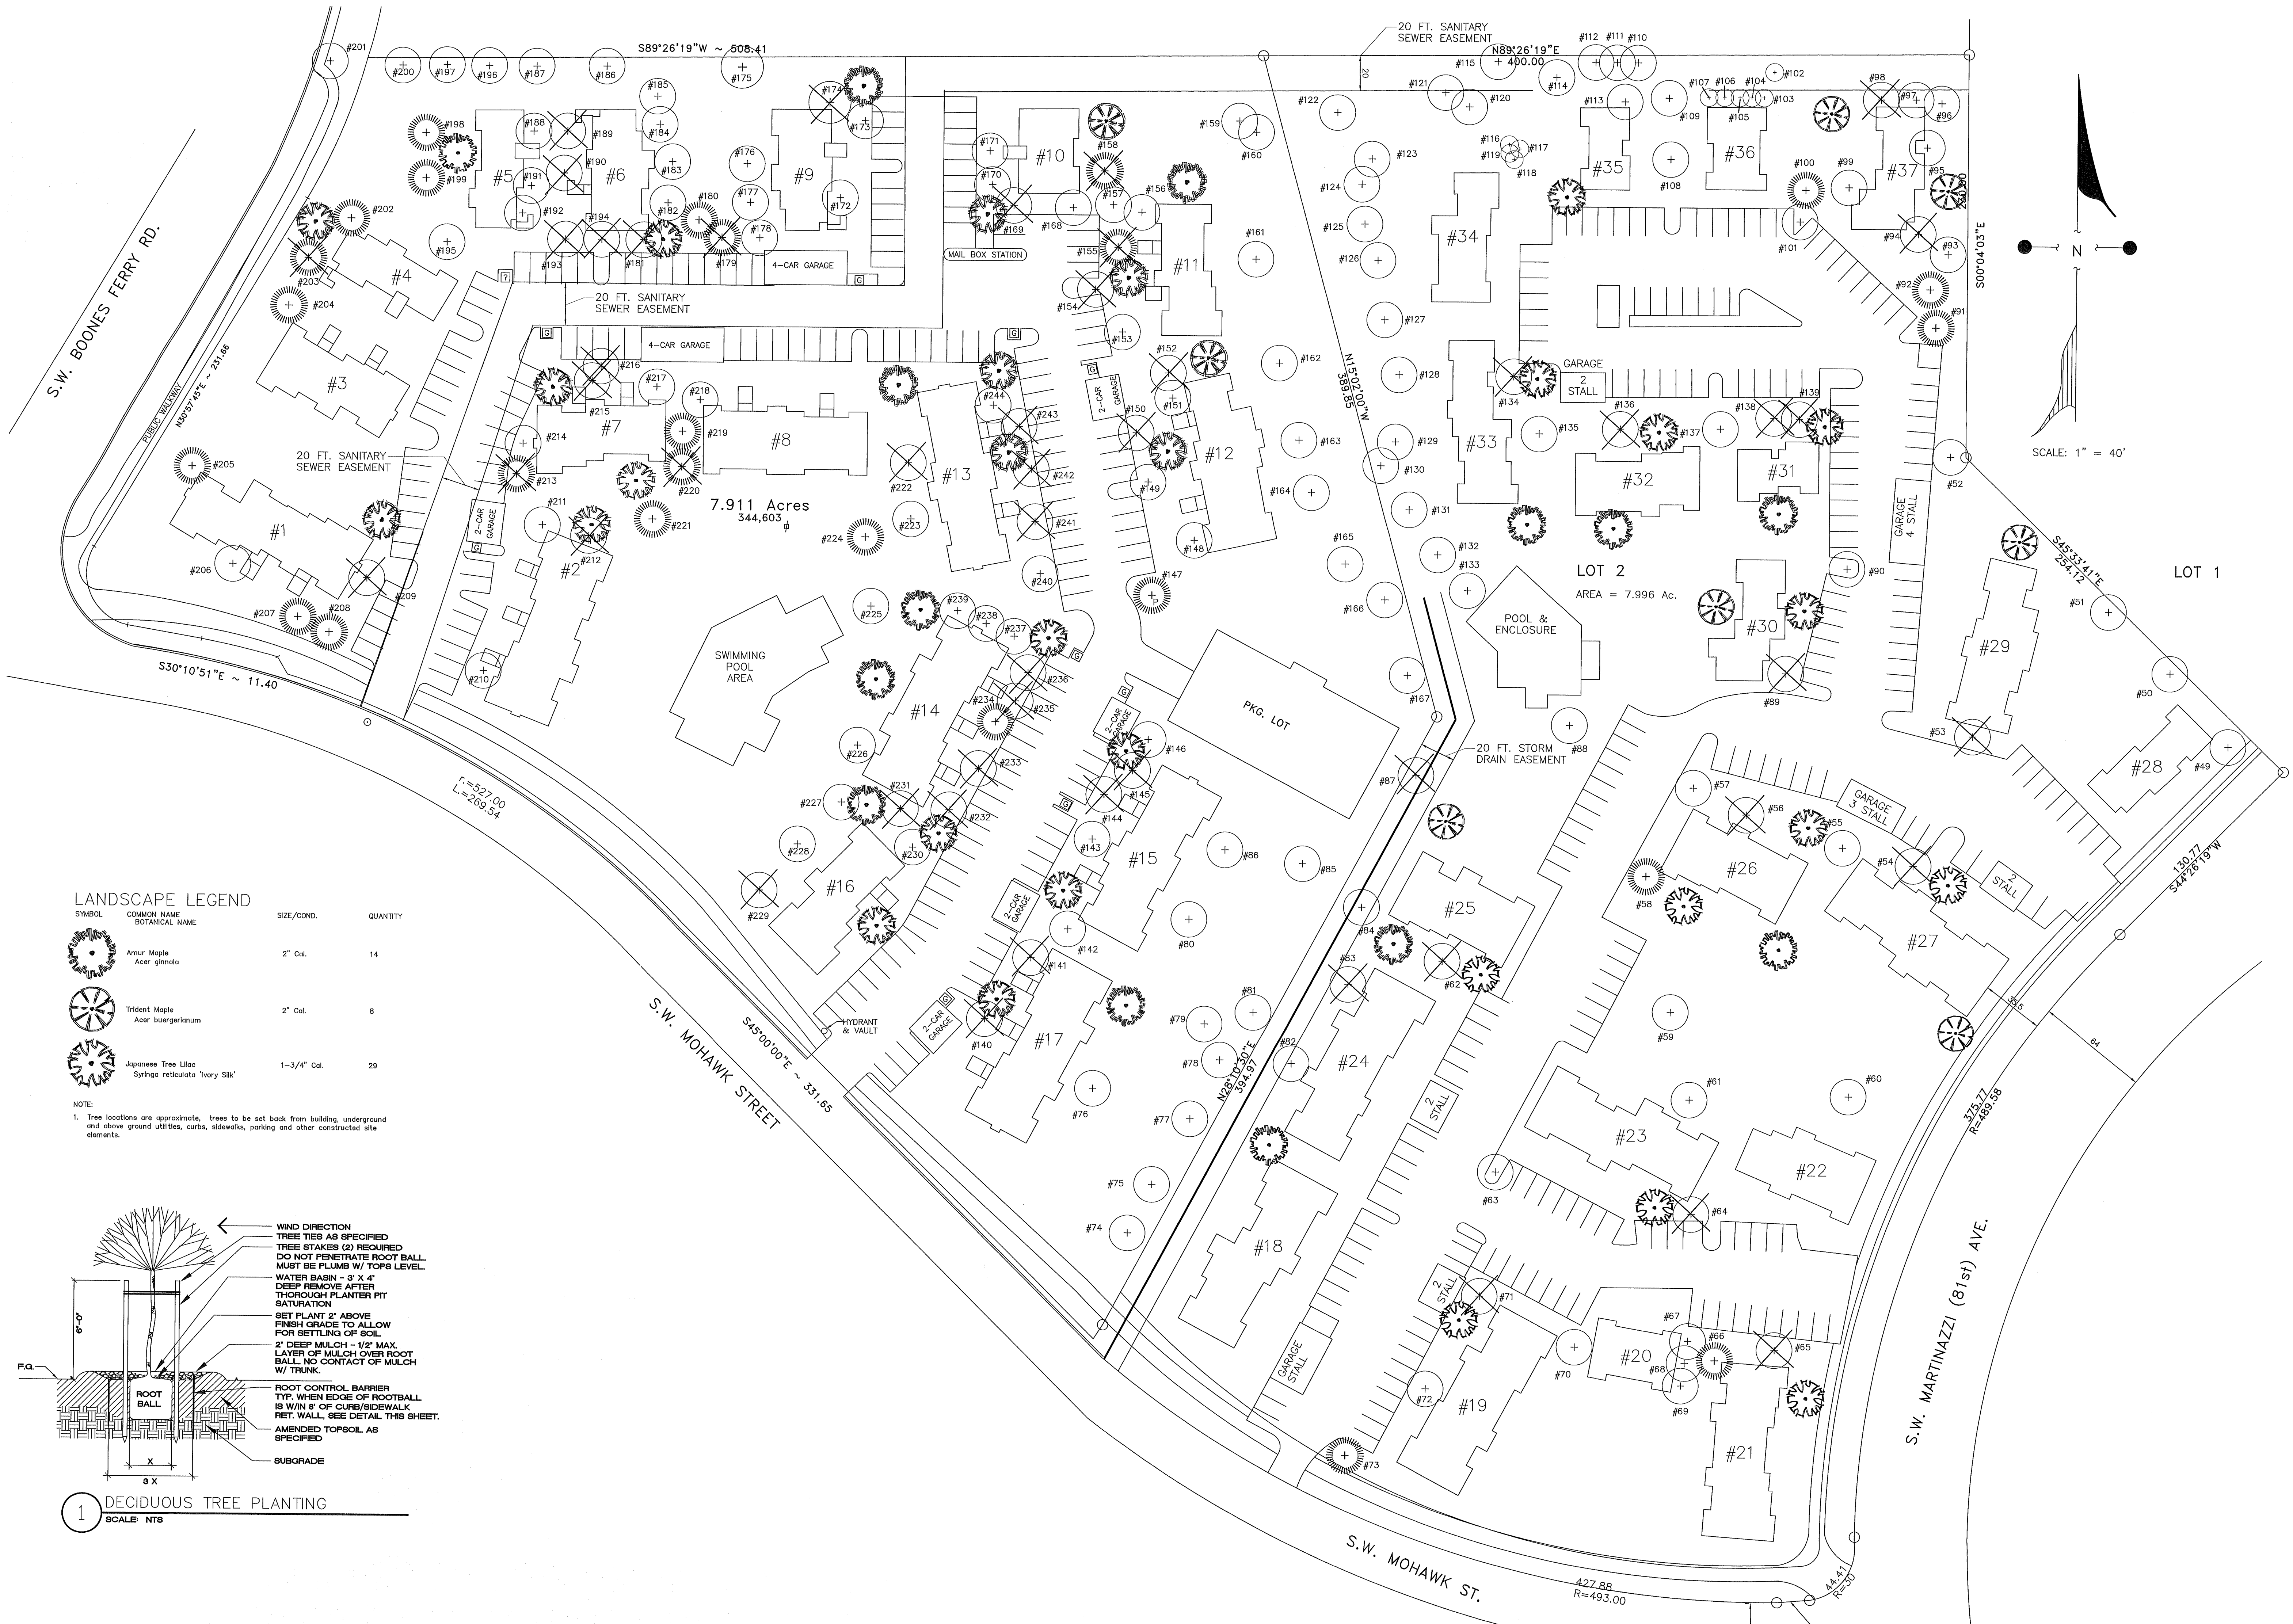

**LANDSCAPE LEGEND**

SYMBOL	COMMON NAME BOTANICAL NAME	SIZE/COND.	QUANTITY
	Amur Maple <i>Acer ginnala</i>	2" Cal.	14
	Trident Maple <i>Acer buergerianum</i>	2" Cal.	8
	Japanese Tree Lilac <i>Syringa reticulata 'Ivory Silk'</i>	1-3/4" Cal.	29

NOTE:  
1. Tree locations are approximate, trees to be set back from building, underground and above ground utilities, curbs, sidewalks, parking and other constructed site elements.

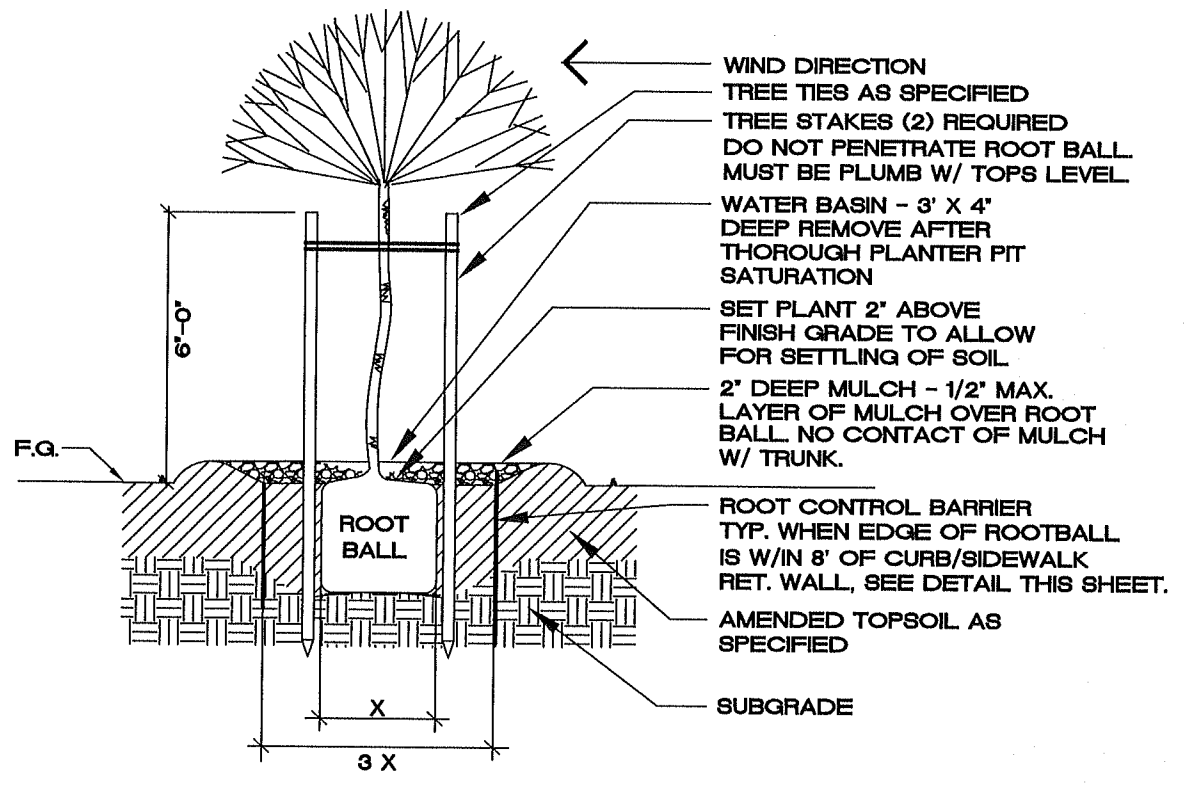

**1 DECIDUOUS TREE PLANTING**  
SCALE: NTS

**CHRISTOPHER FRESHLEY  
LANDSCAPE ARCHITECT**  
3944 S.W. 38th Place • PORTLAND, OREGON 97221 • 503/255-9881

**LANDSCAPE PLAN  
TODD VILLAGE**  
8325 S.W. MOHAWK STREET, TUALATIN, OREGON 97062

**REGISTERED  
LANDSCAPE ARCHITECT**  
CHRISTOPHER FRESHLEY  
OREGON

DATE 6.18.2019

DRAWN BY jf

CHECKED BY CF

REVISIONS

SHEET

**L3**