


ATTACHMENT 2
PLANS

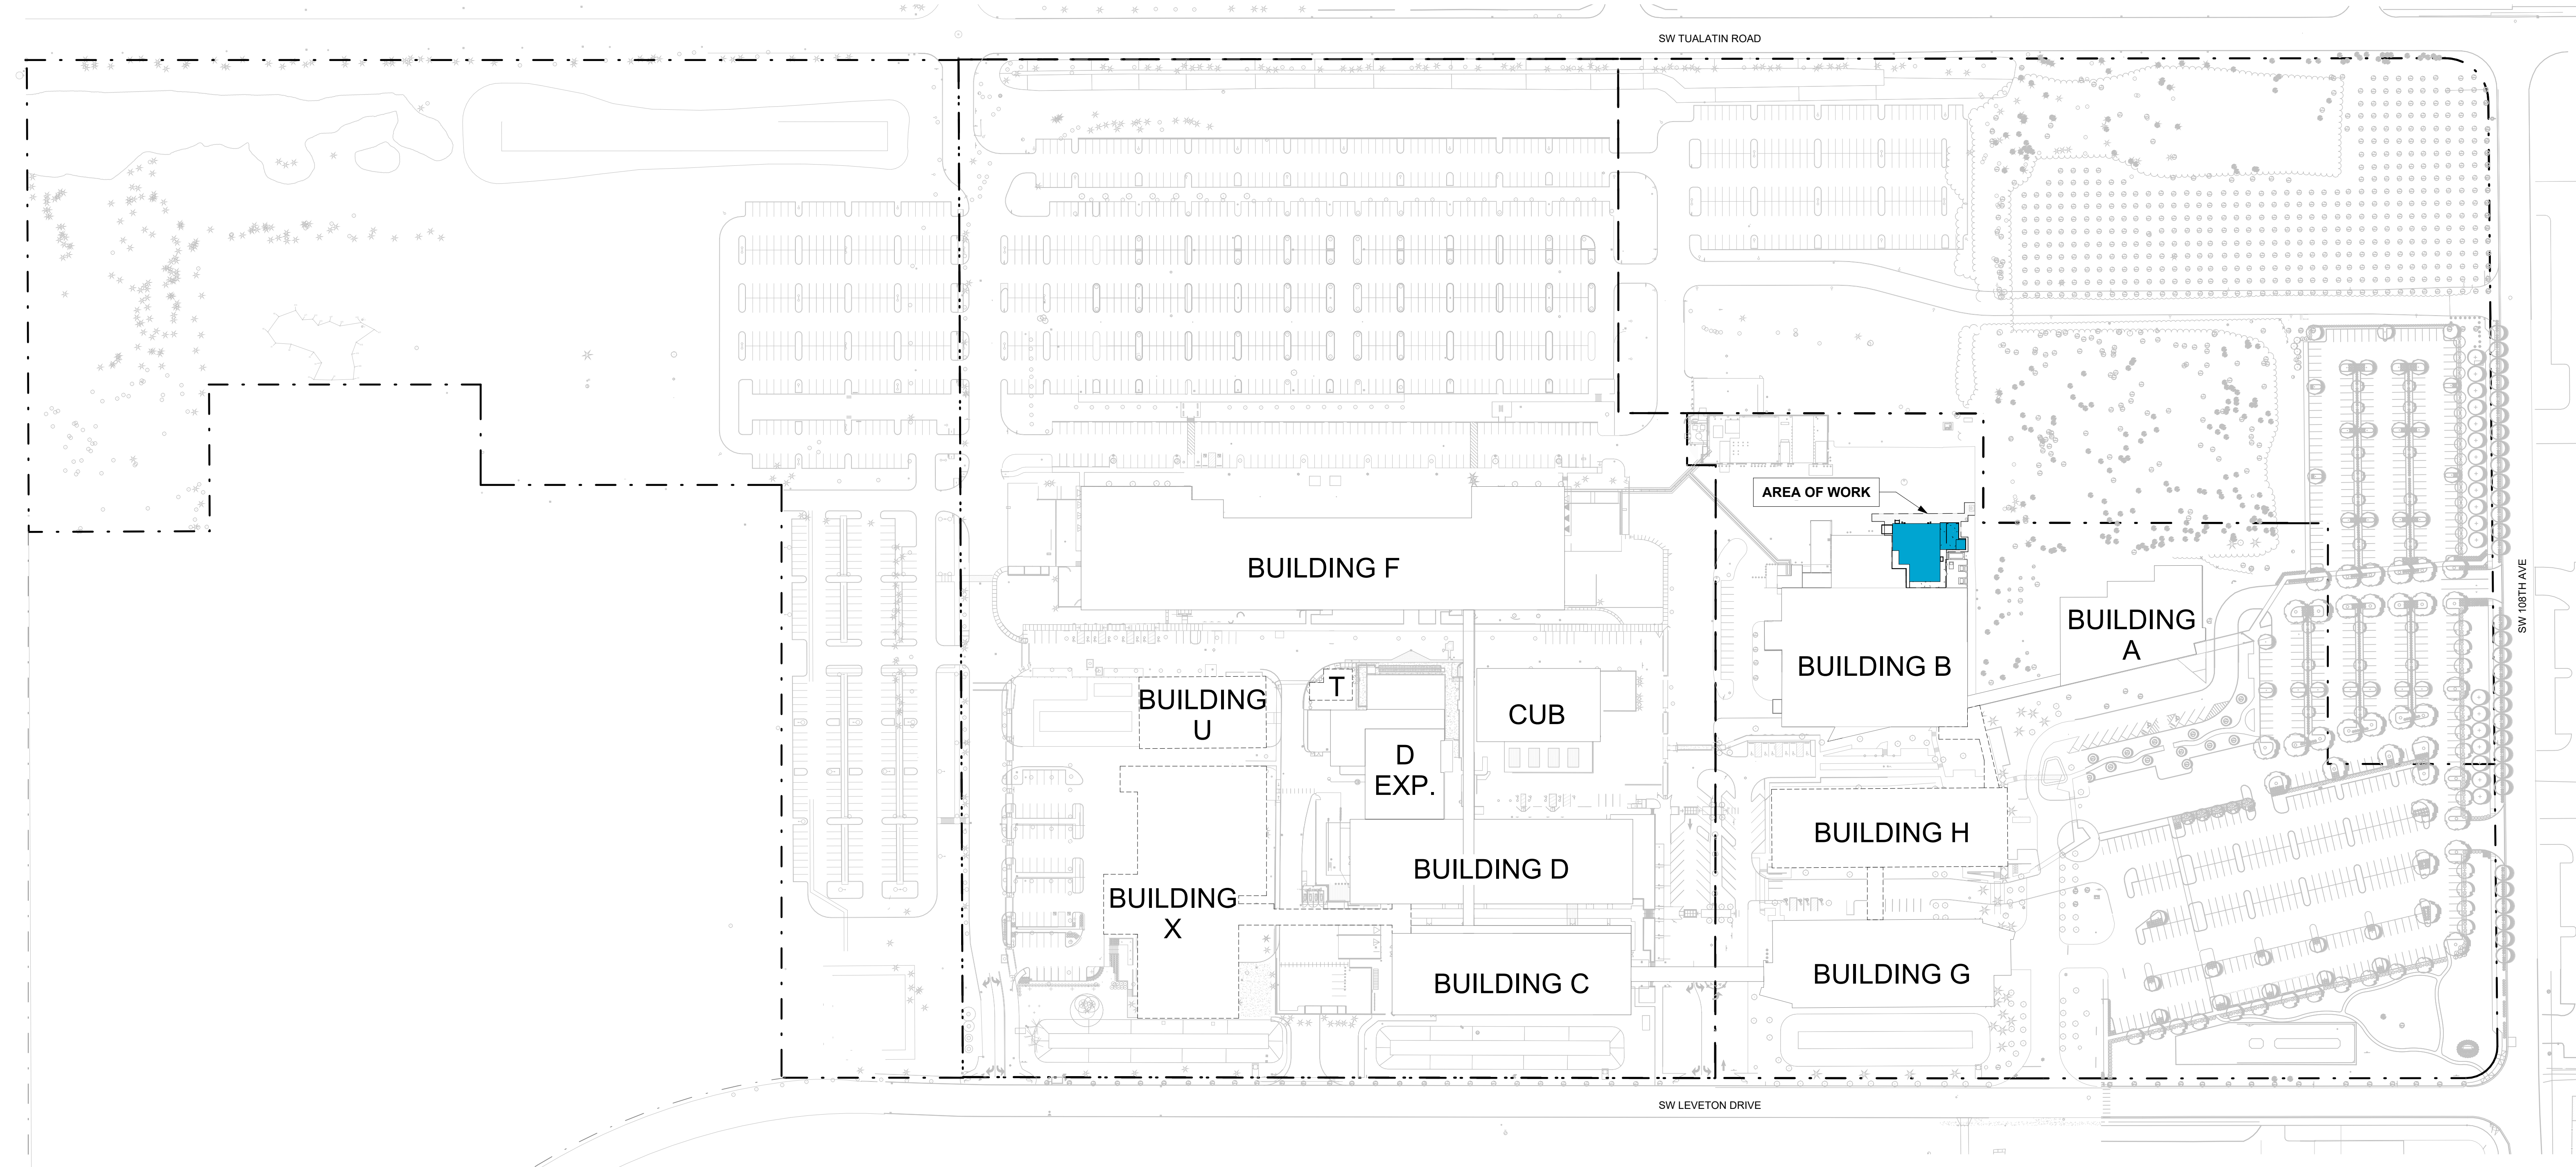

- CAMPUS PLAN**
1
A.1
1" = 100'-0"
- AREA OF WORK
 - IN PROGRESS DEVELOPMENT
 - EXISTING
 - TAX LOT LINE

REFERENCE
ONLY UNLESS
STAMP IS
PLACED
(PLACE STAMP
HERE)

© MACKENZIE 2026
ALL RIGHTS RESERVED
THESE DRAWINGS ARE THE PROPERTY OF
MACKENZIE AND ARE NOT TO BE USED
OR REPRODUCED IN ANY MANNER
WITHOUT PRIOR WRITTEN PERMISSION

REVISION SCHEDULE

Delta	Issued As	Issue Date

SHEET TITLE:
CAMPUS PLAN

SHEET

A.1

JOB NO. **2240285.00**



1 SITE PLAN
A.2
1" = 30'-0"

REFERENCE
ONLY UNLESS
STAMP IS
PLACED
(PLACE STAMP
HERE)

© MACKENZIE 2026
ALL RIGHTS RESERVED
THESE DRAWINGS ARE THE PROPERTY OF
MACKENZIE AND ARE NOT TO BE USED
OR REPRODUCED IN ANY MANNER
WITHOUT PRIOR WRITTEN PERMISSION


REVISION SCHEDULE		
Delta	Issued As	Issue Date

SHEET TITLE:
**SITE PLAN &
IMAGERY**

SHEET


A.2

JOB NO. **2240285.00**

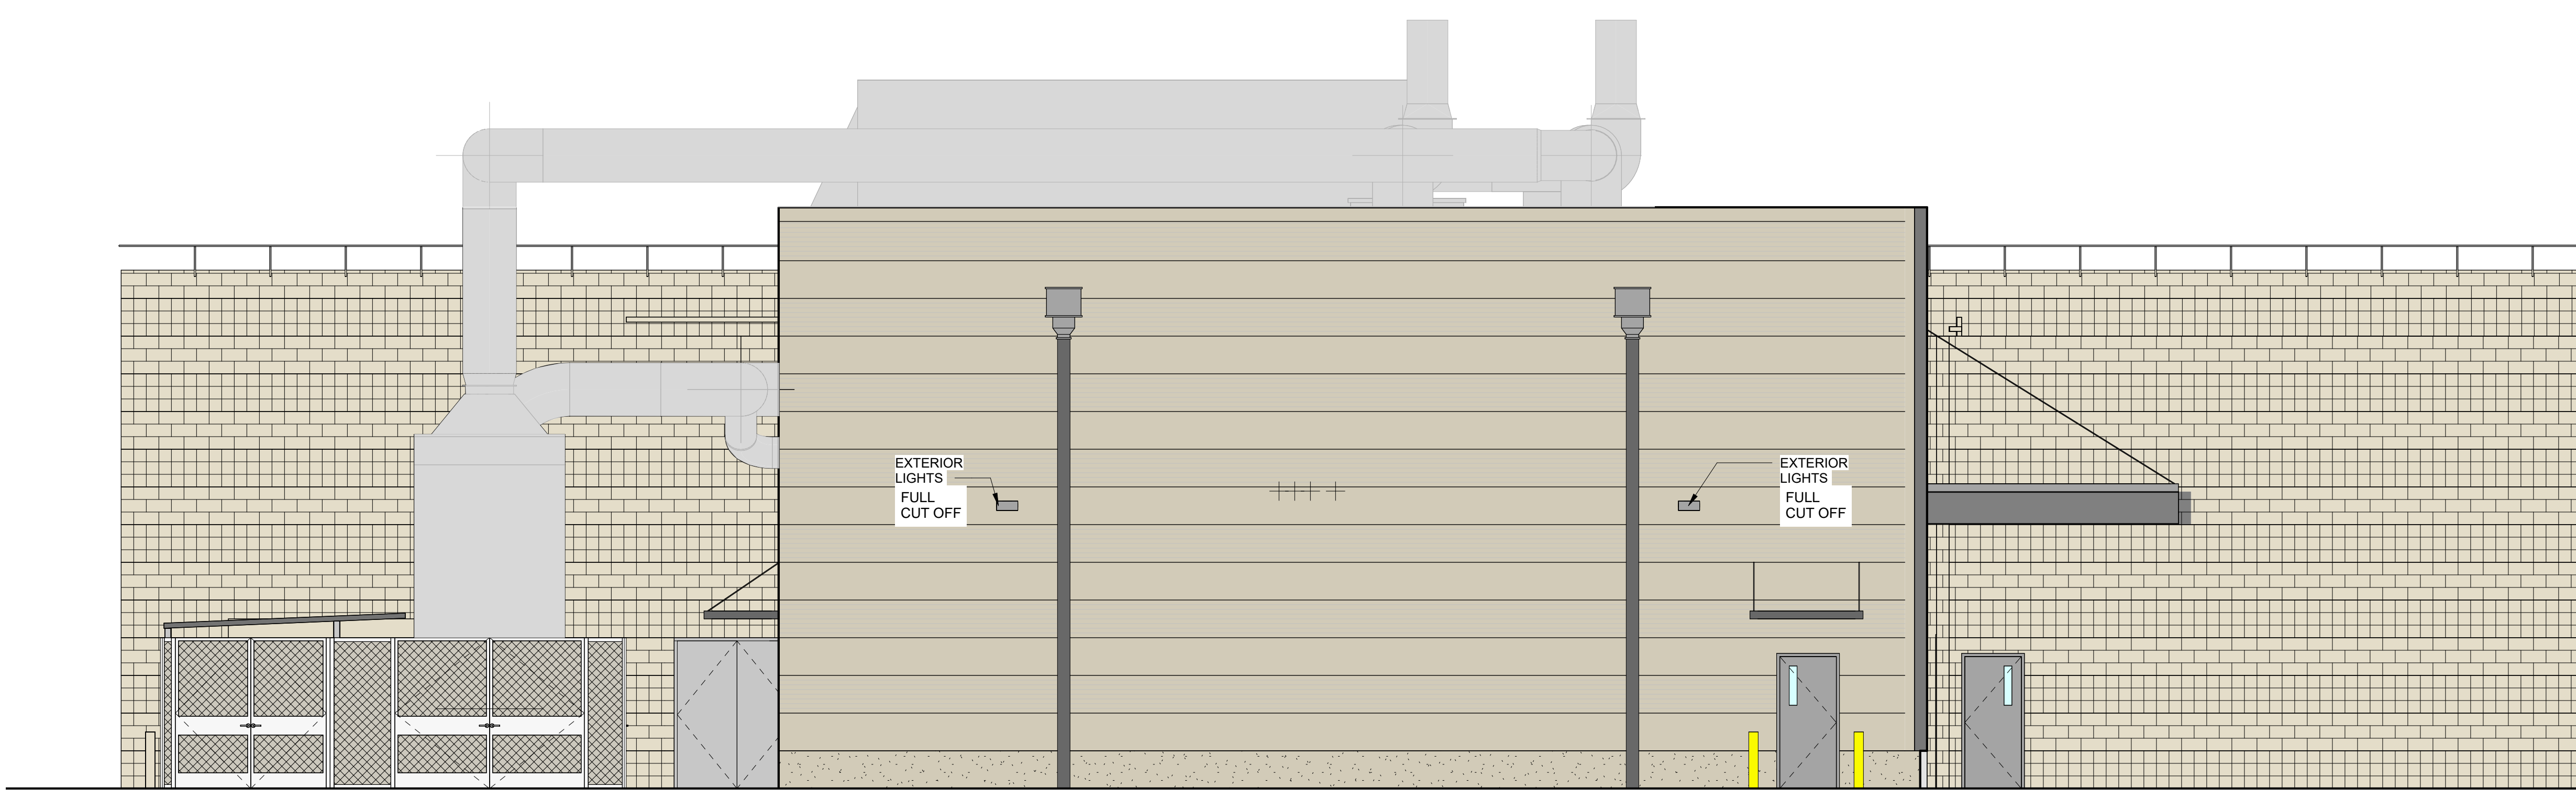


1 NORTH ELEVATION
A0.00 3/16" = 1'-0"

MATERIALS SCHEDULE
INSULATED METAL PANEL

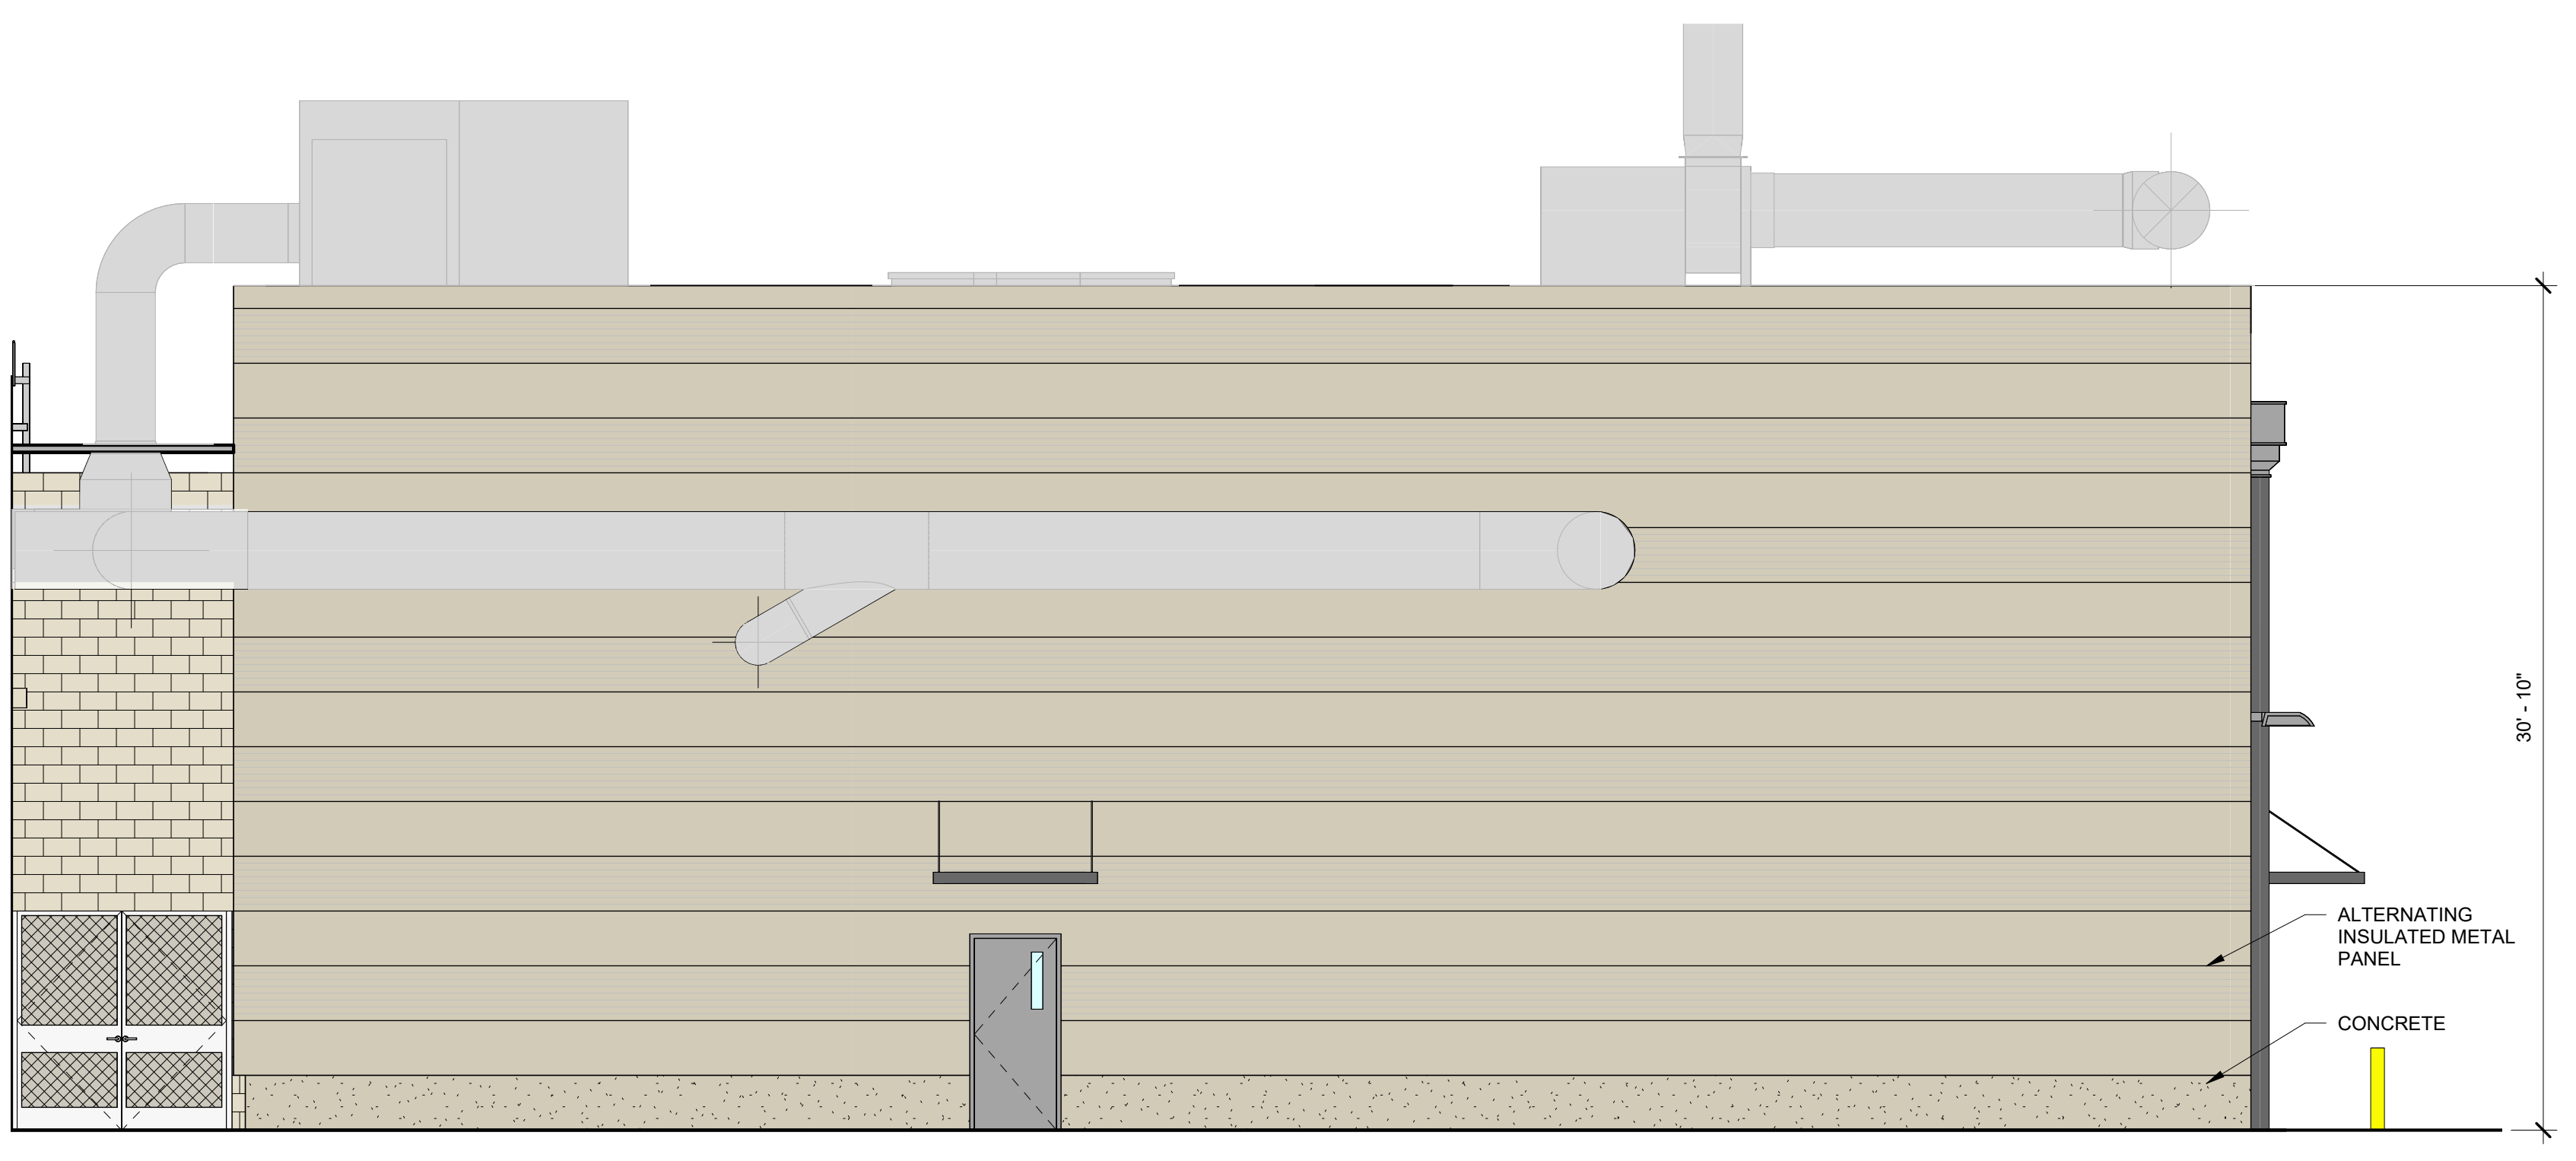

2 EAST ELEVATION
A0.00 3/16" = 1'-0"

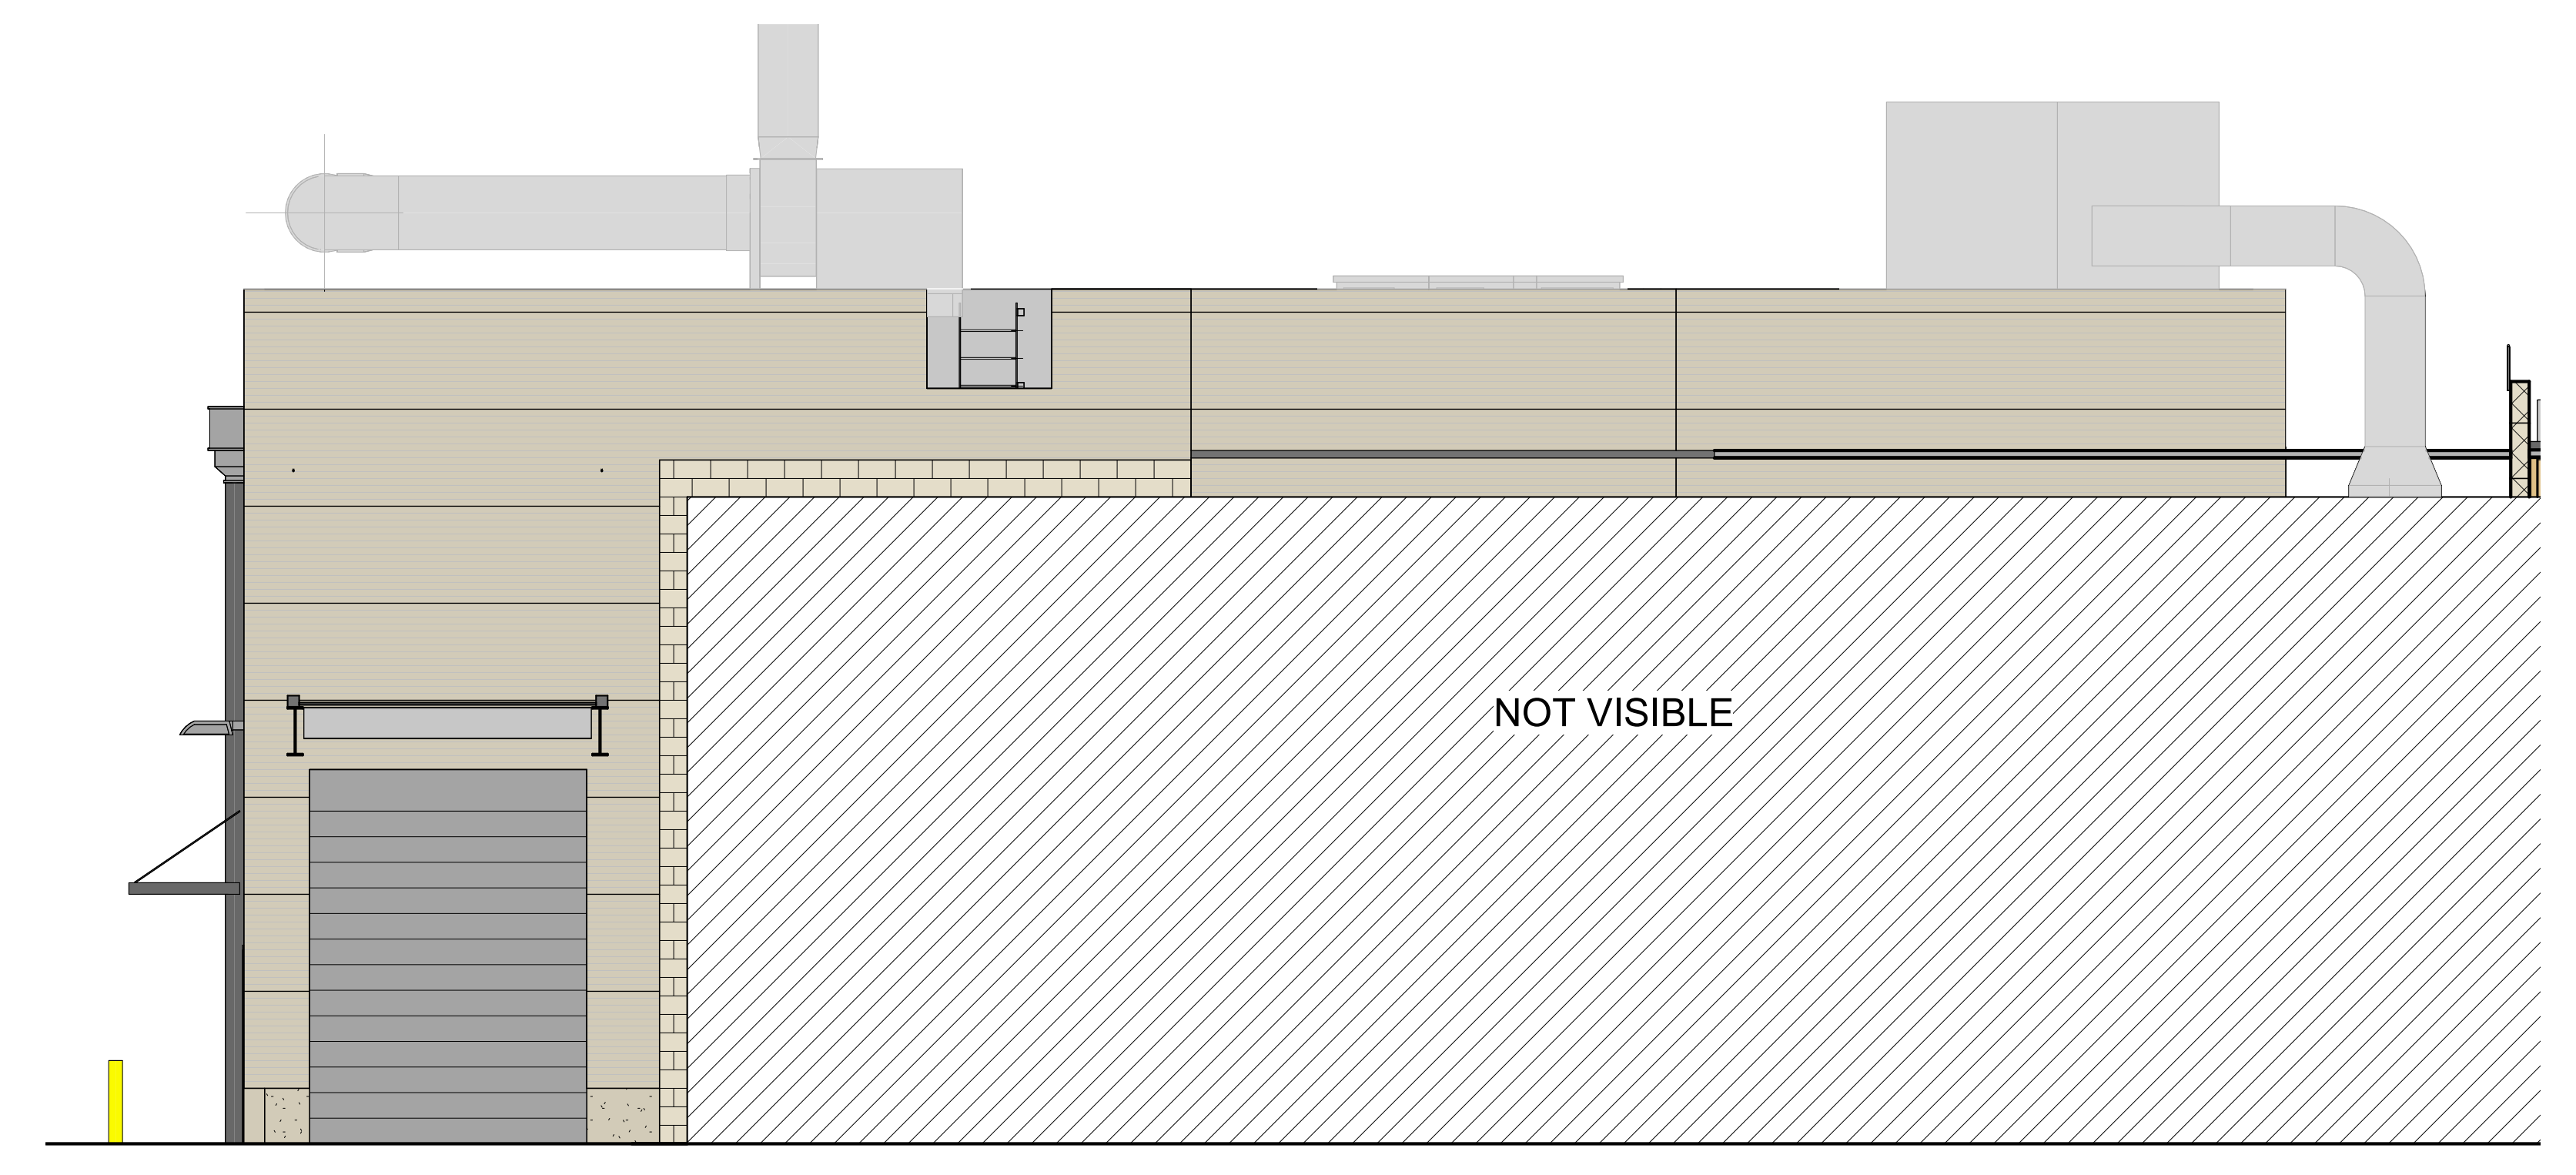

4 WEST ELEVATION
A0.00 3/16" = 1'-0"

REFERENCE
ONLY UNLESS
STAMP IS
PLACED
(PLACE STAMP
HERE)

© MACKENZIE 2026
ALL RIGHTS RESERVED
THESE DRAWINGS ARE THE PROPERTY OF
MACKENZIE AND ARE NOT TO BE USED
OR REPRODUCED IN ANY MANNER
WITHOUT PRIOR WRITTEN PERMISSION

REVISION SCHEDULE		
Delta	Issued As	Issue Date

SHEET TITLE:
**EXTERIOR
ELEVATIONS**

SHEET

A.3

JOB NO. **2240285.00**

